

AUBURN

NEW JERSEY TURNPIKE

AUBURN ROAD

SHEET 10

SHARPTOWN - AUBURN ROAD

TWO PENNY RUN

OLDMANS TOWNSHIP

SHEET 12


POINTERS - AUBURN ROAD

FEATHERED LANE

JILL ROAD

P.G. - AUBURN ROAD

UPPER PENNS NECK TOWNSHIP

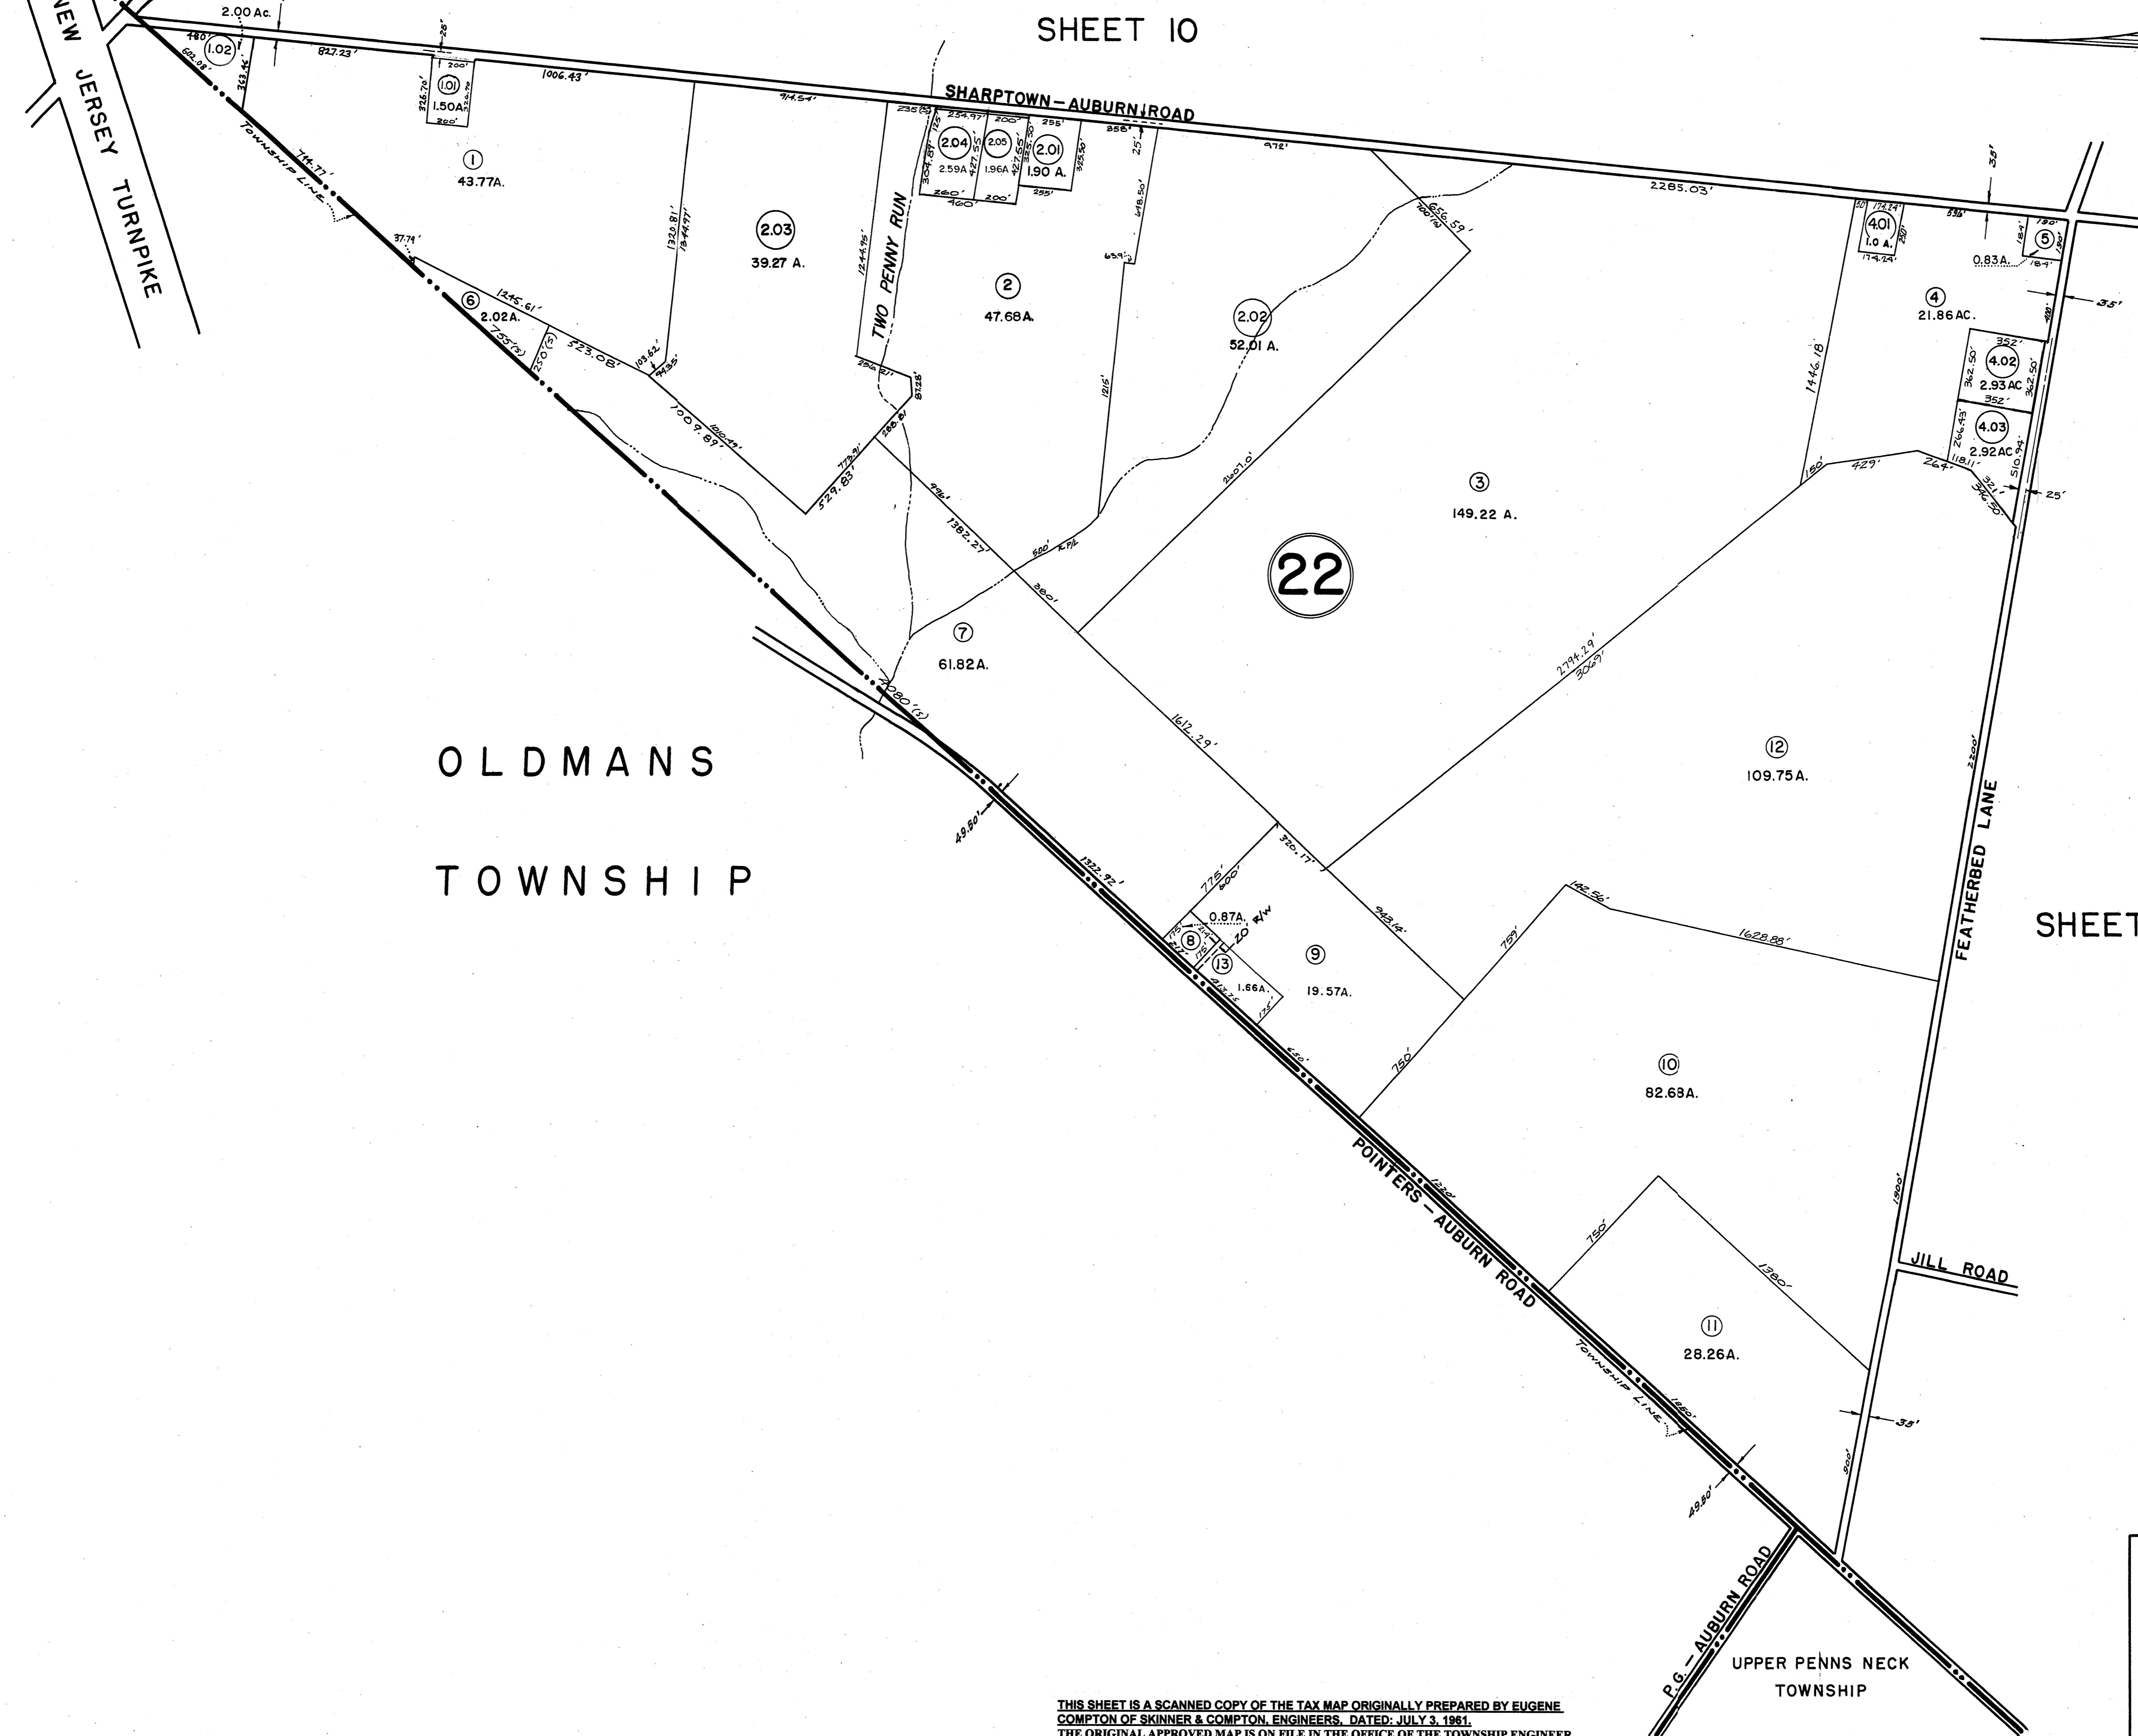

THIS SHEET IS A SCANNED COPY OF THE TAX MAP ORIGINALLY PREPARED BY EUGENE COMPTON OF SKINNER & COMPTON, ENGINEERS, DATED: JULY 3, 1961.  
 THE ORIGINAL APPROVED MAP IS ON FILE IN THE OFFICE OF THE TOWNSHIP ENGINEER.

NEW JERSEY DEPARTMENT OF THE TREASURY  
 DIVISION OF TAXATION  
 ENGINEERING & RAILROAD TAX BUREAU  
 APPROVED AS A TAX MAP PURSUANT TO THE  
 PROVISIONS OF CHAPTER 175, LAWS OF 1913, ETC.  
 FOR THE DIRECTOR, DIVISION OF TAXATION  
 BY: *C. D. Barnes*  
 STATE SUPERVISOR  
 DATE: AUG - 8 1961 SERIAL NO. 327

TAX MAP  
 PILESGROVE TOWNSHIP  
 SCALE 1" = 400' SALEM CO., N. J.  
 SKINNER & COMPTON, ENGINEERS  
 JULY 3, 1961

11

11