


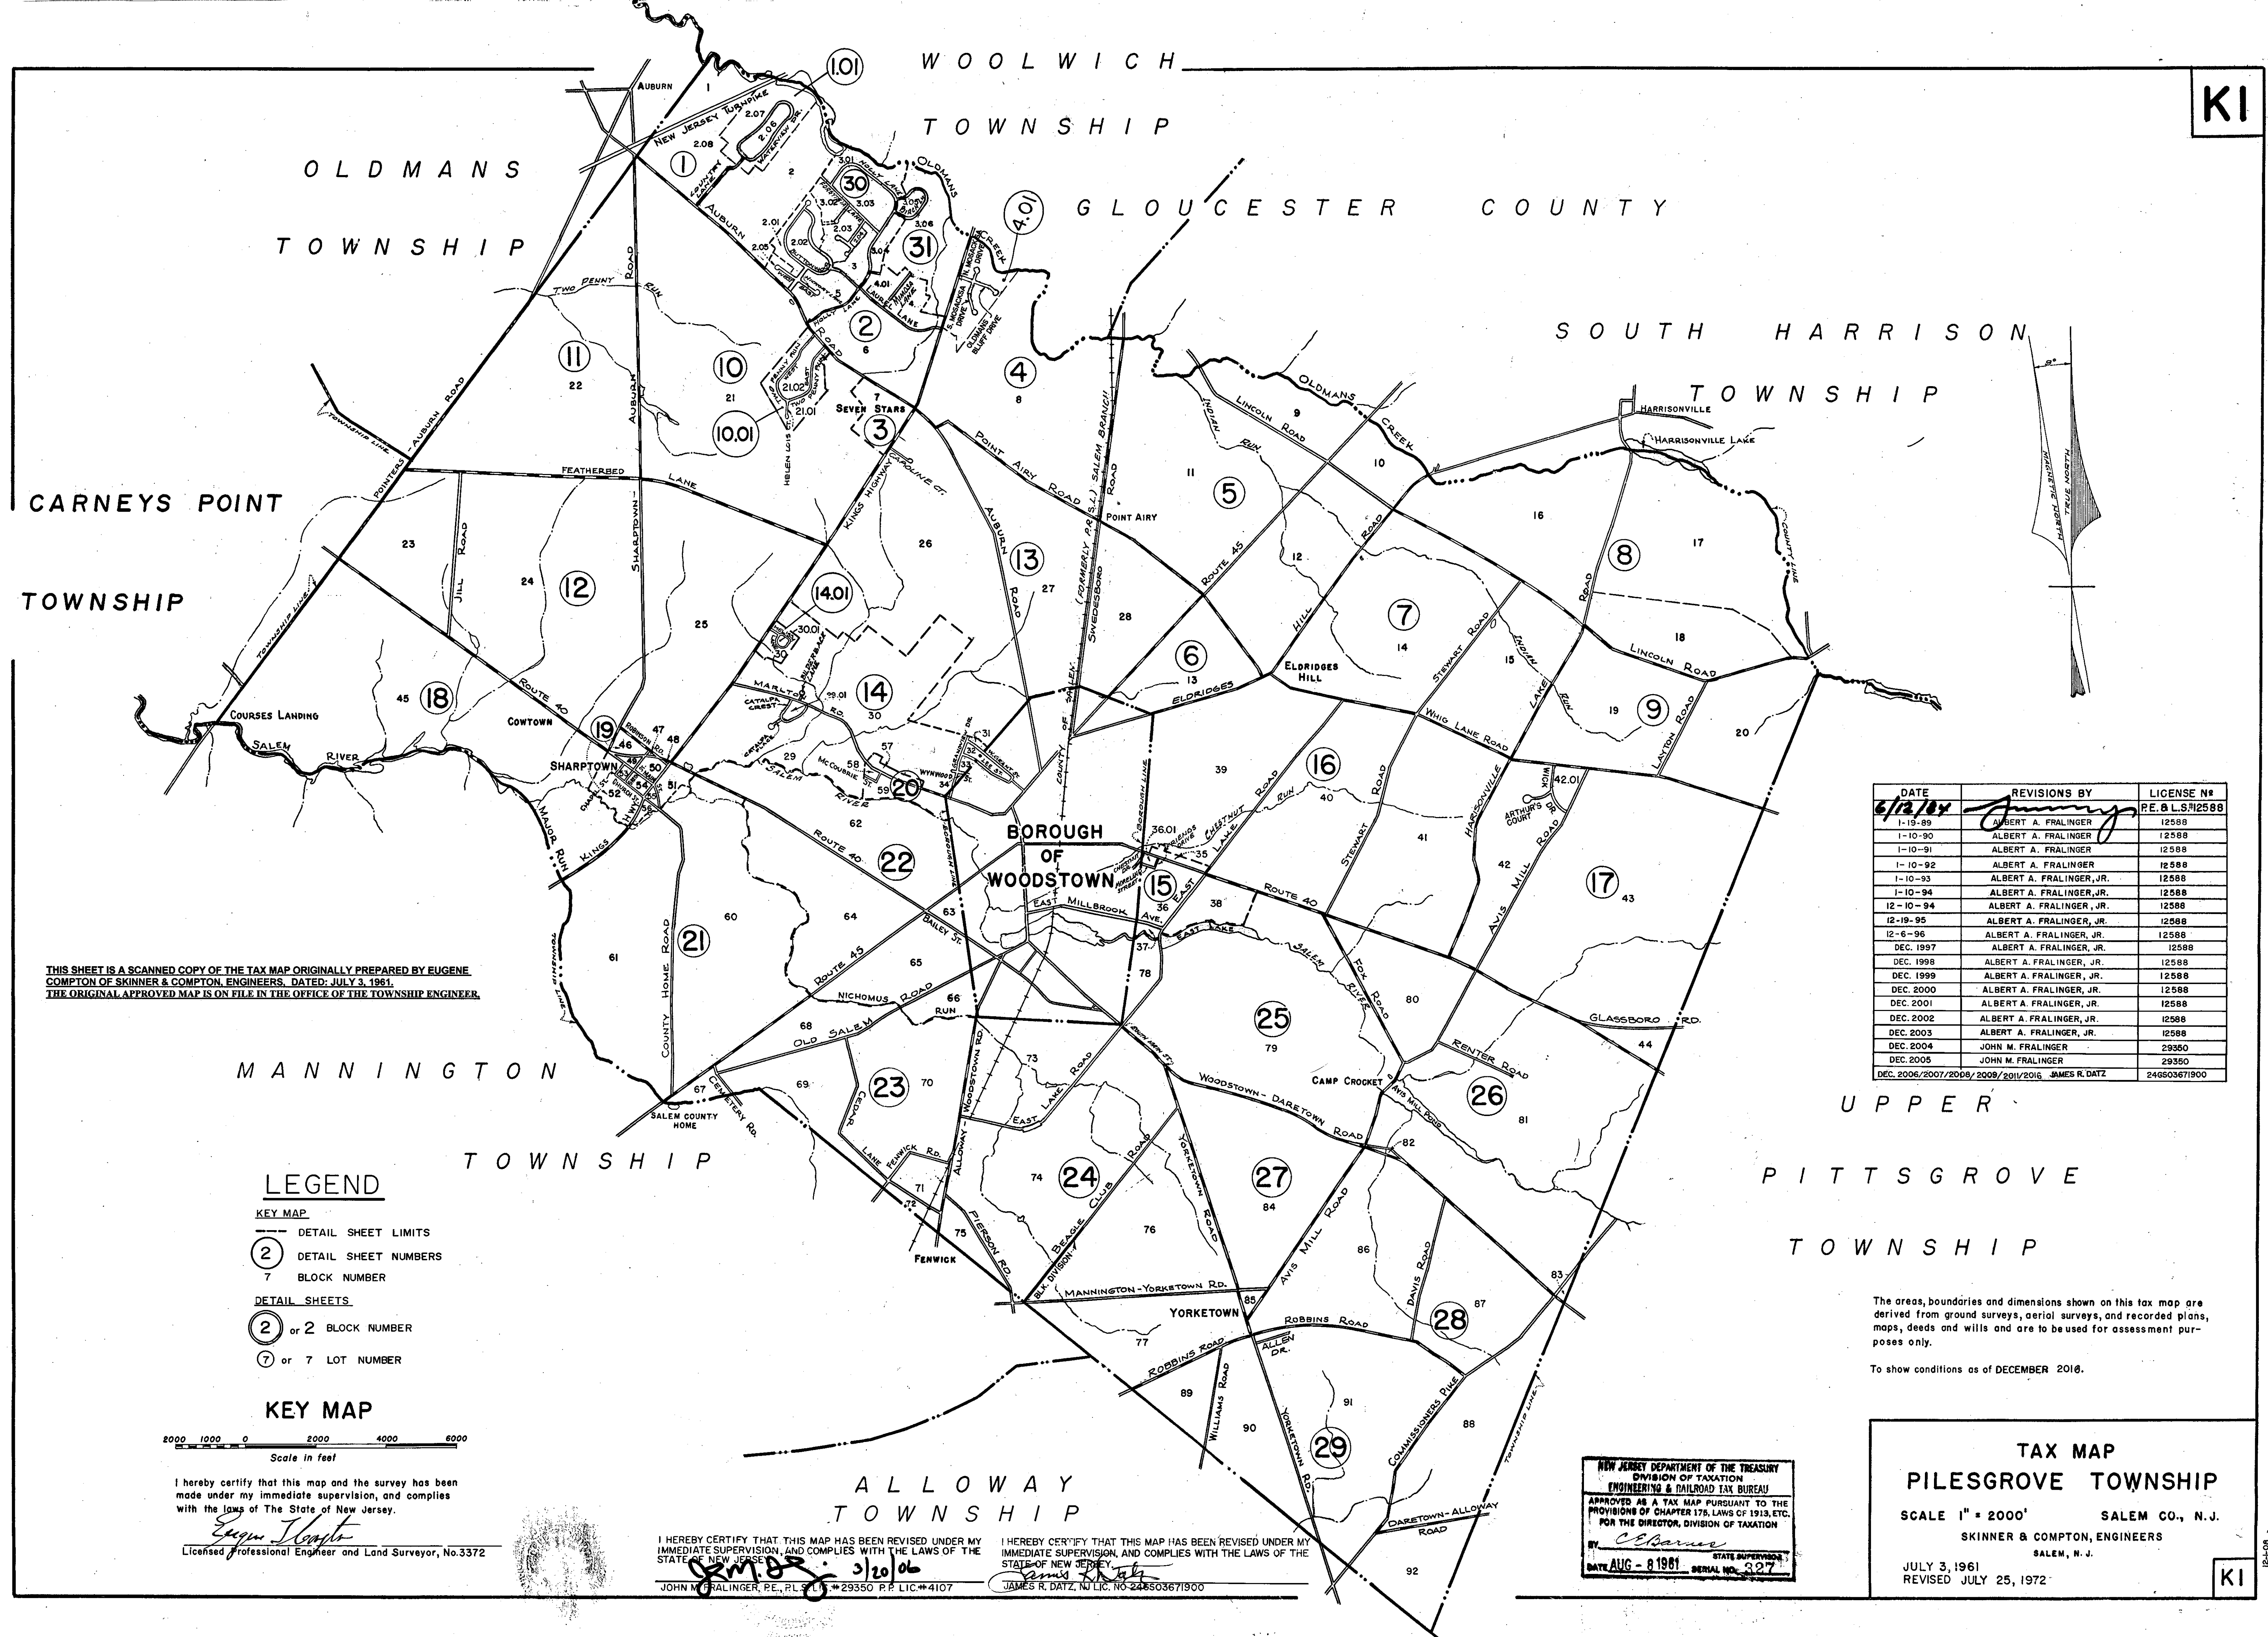

DATE	REVISIONS BY	LICENSE #
6/12/14	Albert A. Fralinger	RE. & L.S. #12588
1-19-89	Albert A. Fralinger	12588
1-10-90	Albert A. Fralinger	12588
1-10-91	Albert A. Fralinger	12588
1-10-92	Albert A. Fralinger	12588
1-10-93	Albert A. Fralinger, Jr.	12588
1-10-94	Albert A. Fralinger, Jr.	12588
12-10-94	Albert A. Fralinger, Jr.	12588
12-19-95	Albert A. Fralinger, Jr.	12588
12-6-96	Albert A. Fralinger, Jr.	12588
DEC. 1997	Albert A. Fralinger, Jr.	12588
DEC. 1998	Albert A. Fralinger, Jr.	12588
DEC. 1999	Albert A. Fralinger, Jr.	12588
DEC. 2000	Albert A. Fralinger, Jr.	12588
DEC. 2001	Albert A. Fralinger, Jr.	12588
DEC. 2002	Albert A. Fralinger, Jr.	12588
DEC. 2003	Albert A. Fralinger, Jr.	12588
DEC. 2004	John M. Fralinger	29350
DEC. 2005	John M. Fralinger	29350
DEC. 2006/2007/2008/2009/2011/2016	JAMES R. DATZ	246803671900

THIS SHEET IS A SCANNED COPY OF THE TAX MAP ORIGINALLY PREPARED BY EUGENE COMPTON OF SKINNER & COMPTON, ENGINEERS, DATED: JULY 3, 1961. THE ORIGINAL APPROVED MAP IS ON FILE IN THE OFFICE OF THE TOWNSHIP ENGINEER.

LEGEND

- KEY MAP
- 2 DETAIL SHEET LIMITS
 - 7 DETAIL SHEET NUMBERS
 - 2 or 7 BLOCK NUMBER
 - 7 or 7 LOT NUMBER
- DETAIL SHEETS

KEY MAP



I hereby certify that this map and the survey has been made under my immediate supervision, and complies with the laws of The State of New Jersey.

Eugene Compton
Licensed Professional Engineer and Land Surveyor, No. 3372

I HEREBY CERTIFY THAT THIS MAP HAS BEEN REVISED UNDER MY IMMEDIATE SUPERVISION, AND COMPLIES WITH THE LAWS OF THE STATE OF NEW JERSEY.

John M. Fralinger 3/20/06
JOHN M. FRALINGER, P.E., P.L.S., L.S. #29350 P.P. LIC #4107

I HEREBY CERTIFY THAT THIS MAP HAS BEEN REVISED UNDER MY IMMEDIATE SUPERVISION, AND COMPLIES WITH THE LAWS OF THE STATE OF NEW JERSEY.


James R. Datz
JAMES R. DATZ, N.J. LIC. NO. 246803671900

NEW JERSEY DEPARTMENT OF THE TREASURY
DIVISION OF TAXATION
ENGINEERING & MAILROAD TAX BUREAU
APPROVED AS A TAX MAP PURSUANT TO THE PROVISIONS OF CHAPTER 178, LAWS OF 1913, ETC., FOR THE DIRECTOR, DIVISION OF TAXATION

CEB
DATE AUG - 8 1961 SERIAL NO. 327


TAX MAP
PILESGROVE TOWNSHIP

SCALE 1" = 2000' SALEM CO., N.J.
SKINNER & COMPTON, ENGINEERS
SALEM, N.J.
JULY 3, 1961
REVISED JULY 25, 1972

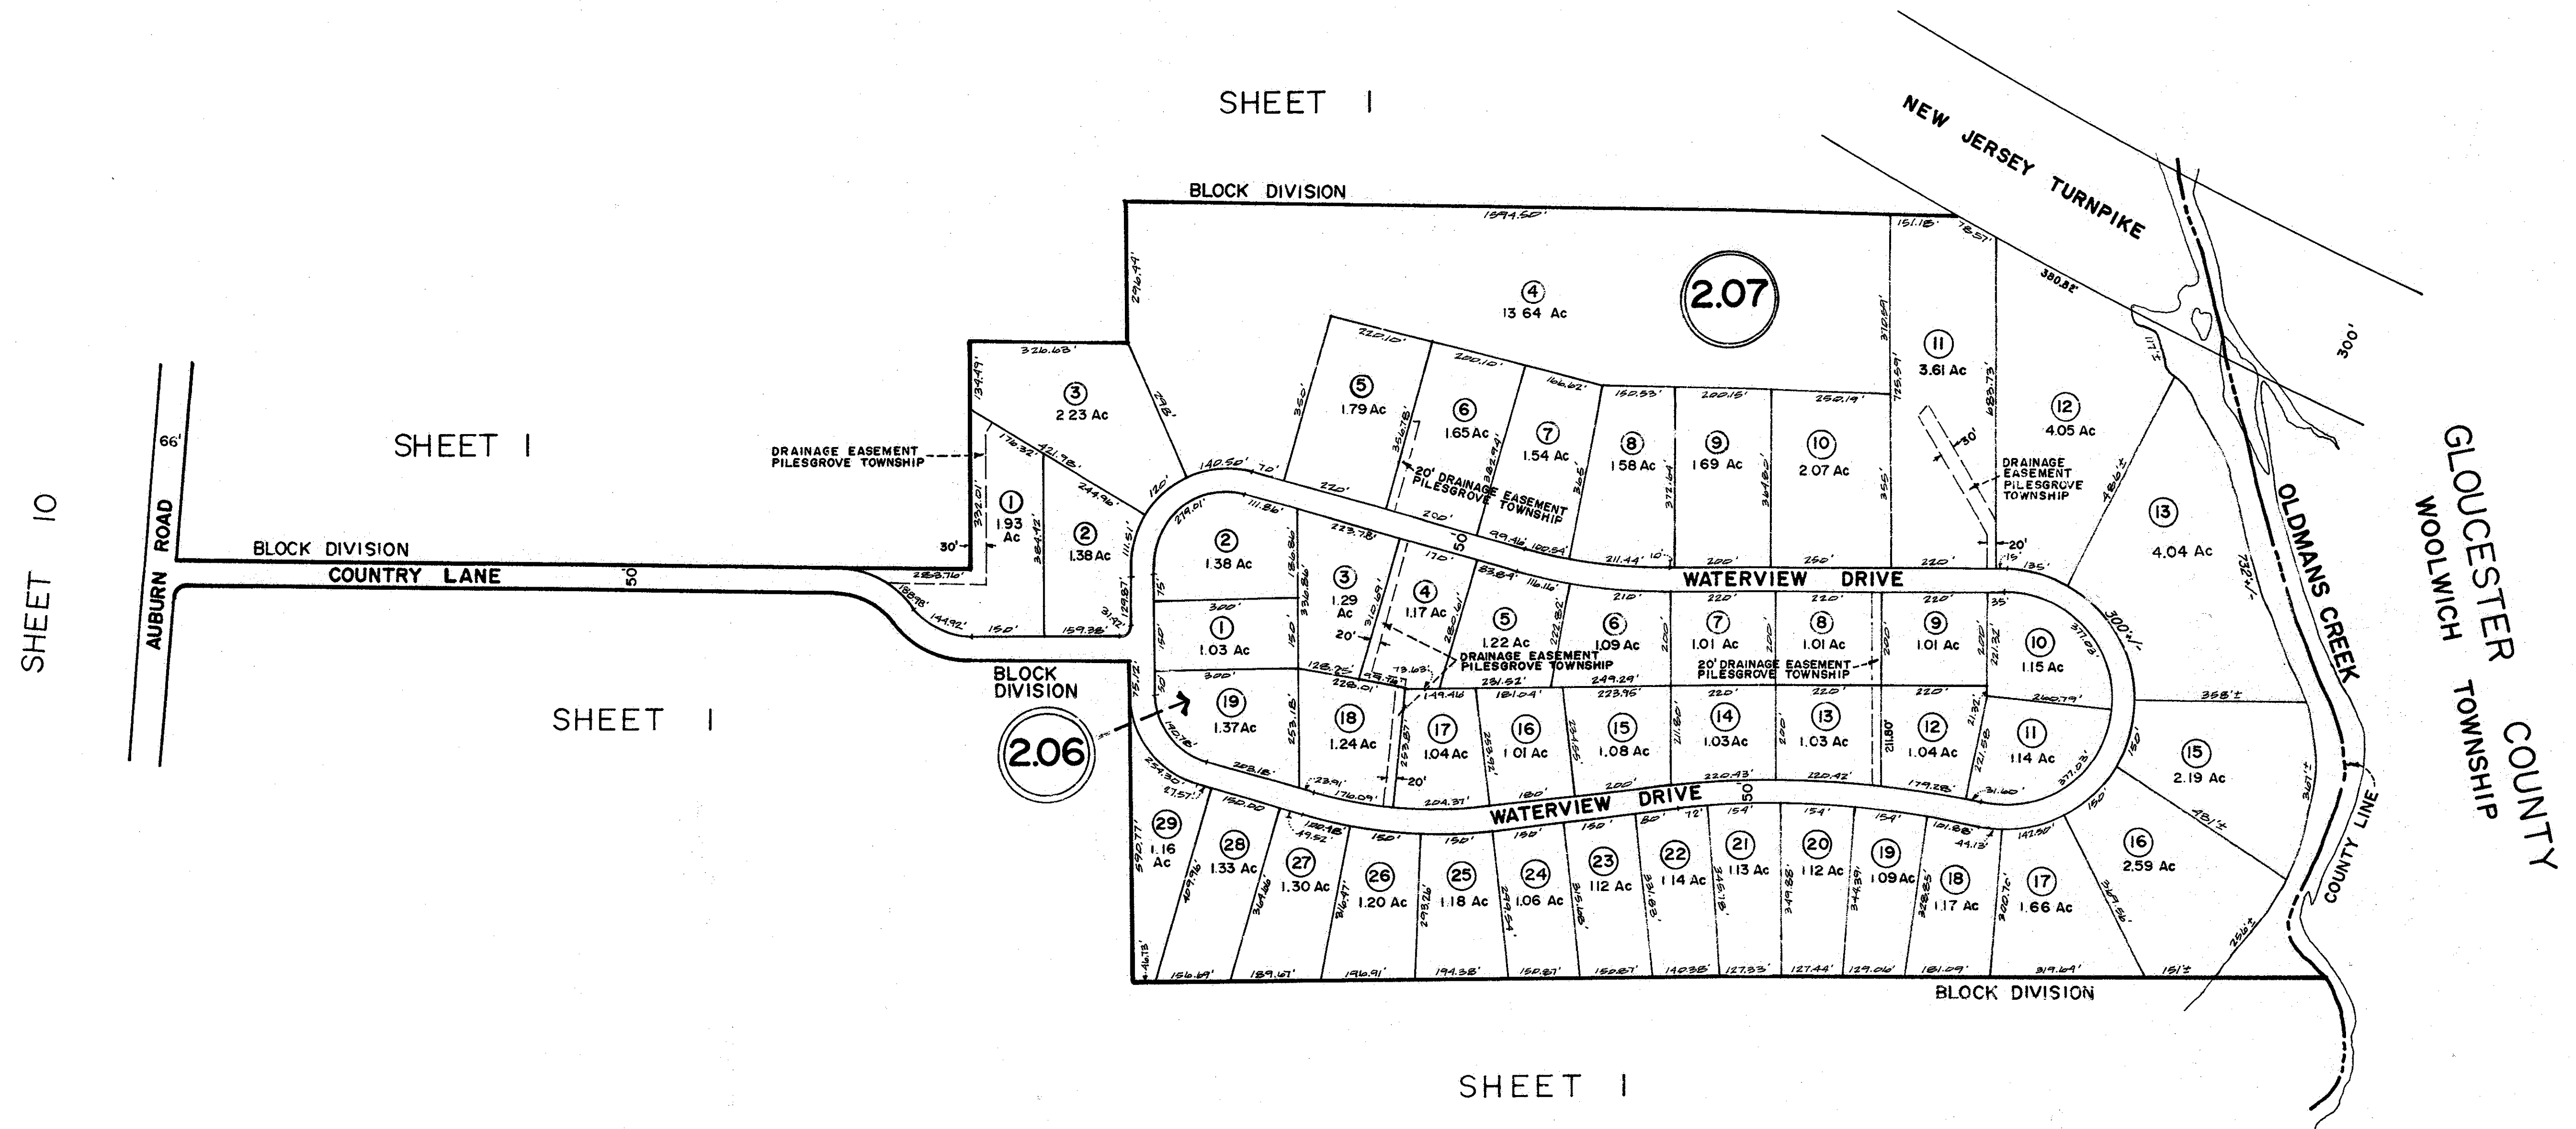

THIS SHEET IS AN AUTOCAD COMPUTER GENERATED DRAWING. THIS WAS DONE UNDER THE SUPERVISION OF JAMES R. DATZ, NJ LICENSED LAND SURVEYOR 24GS03671900, REVISED DECEMBER 6, 2016. THE APPROVED ORIGINAL IS ON FILE IN THE ENGINEER'S OFFICE.

TAX MAP
PILESGROVE TOWNSHIP
SALEM COUNTY, N.J.
 ALBERT A. FRALINGER, JR.,
 P.E. & L.S. LIC. 12588
 TOWNSHIP ENGINEER
 629 SHILOH PIKE, BRIDGETON, N.J. 08302
 FEB 2002 SCALE: 1" = 200'

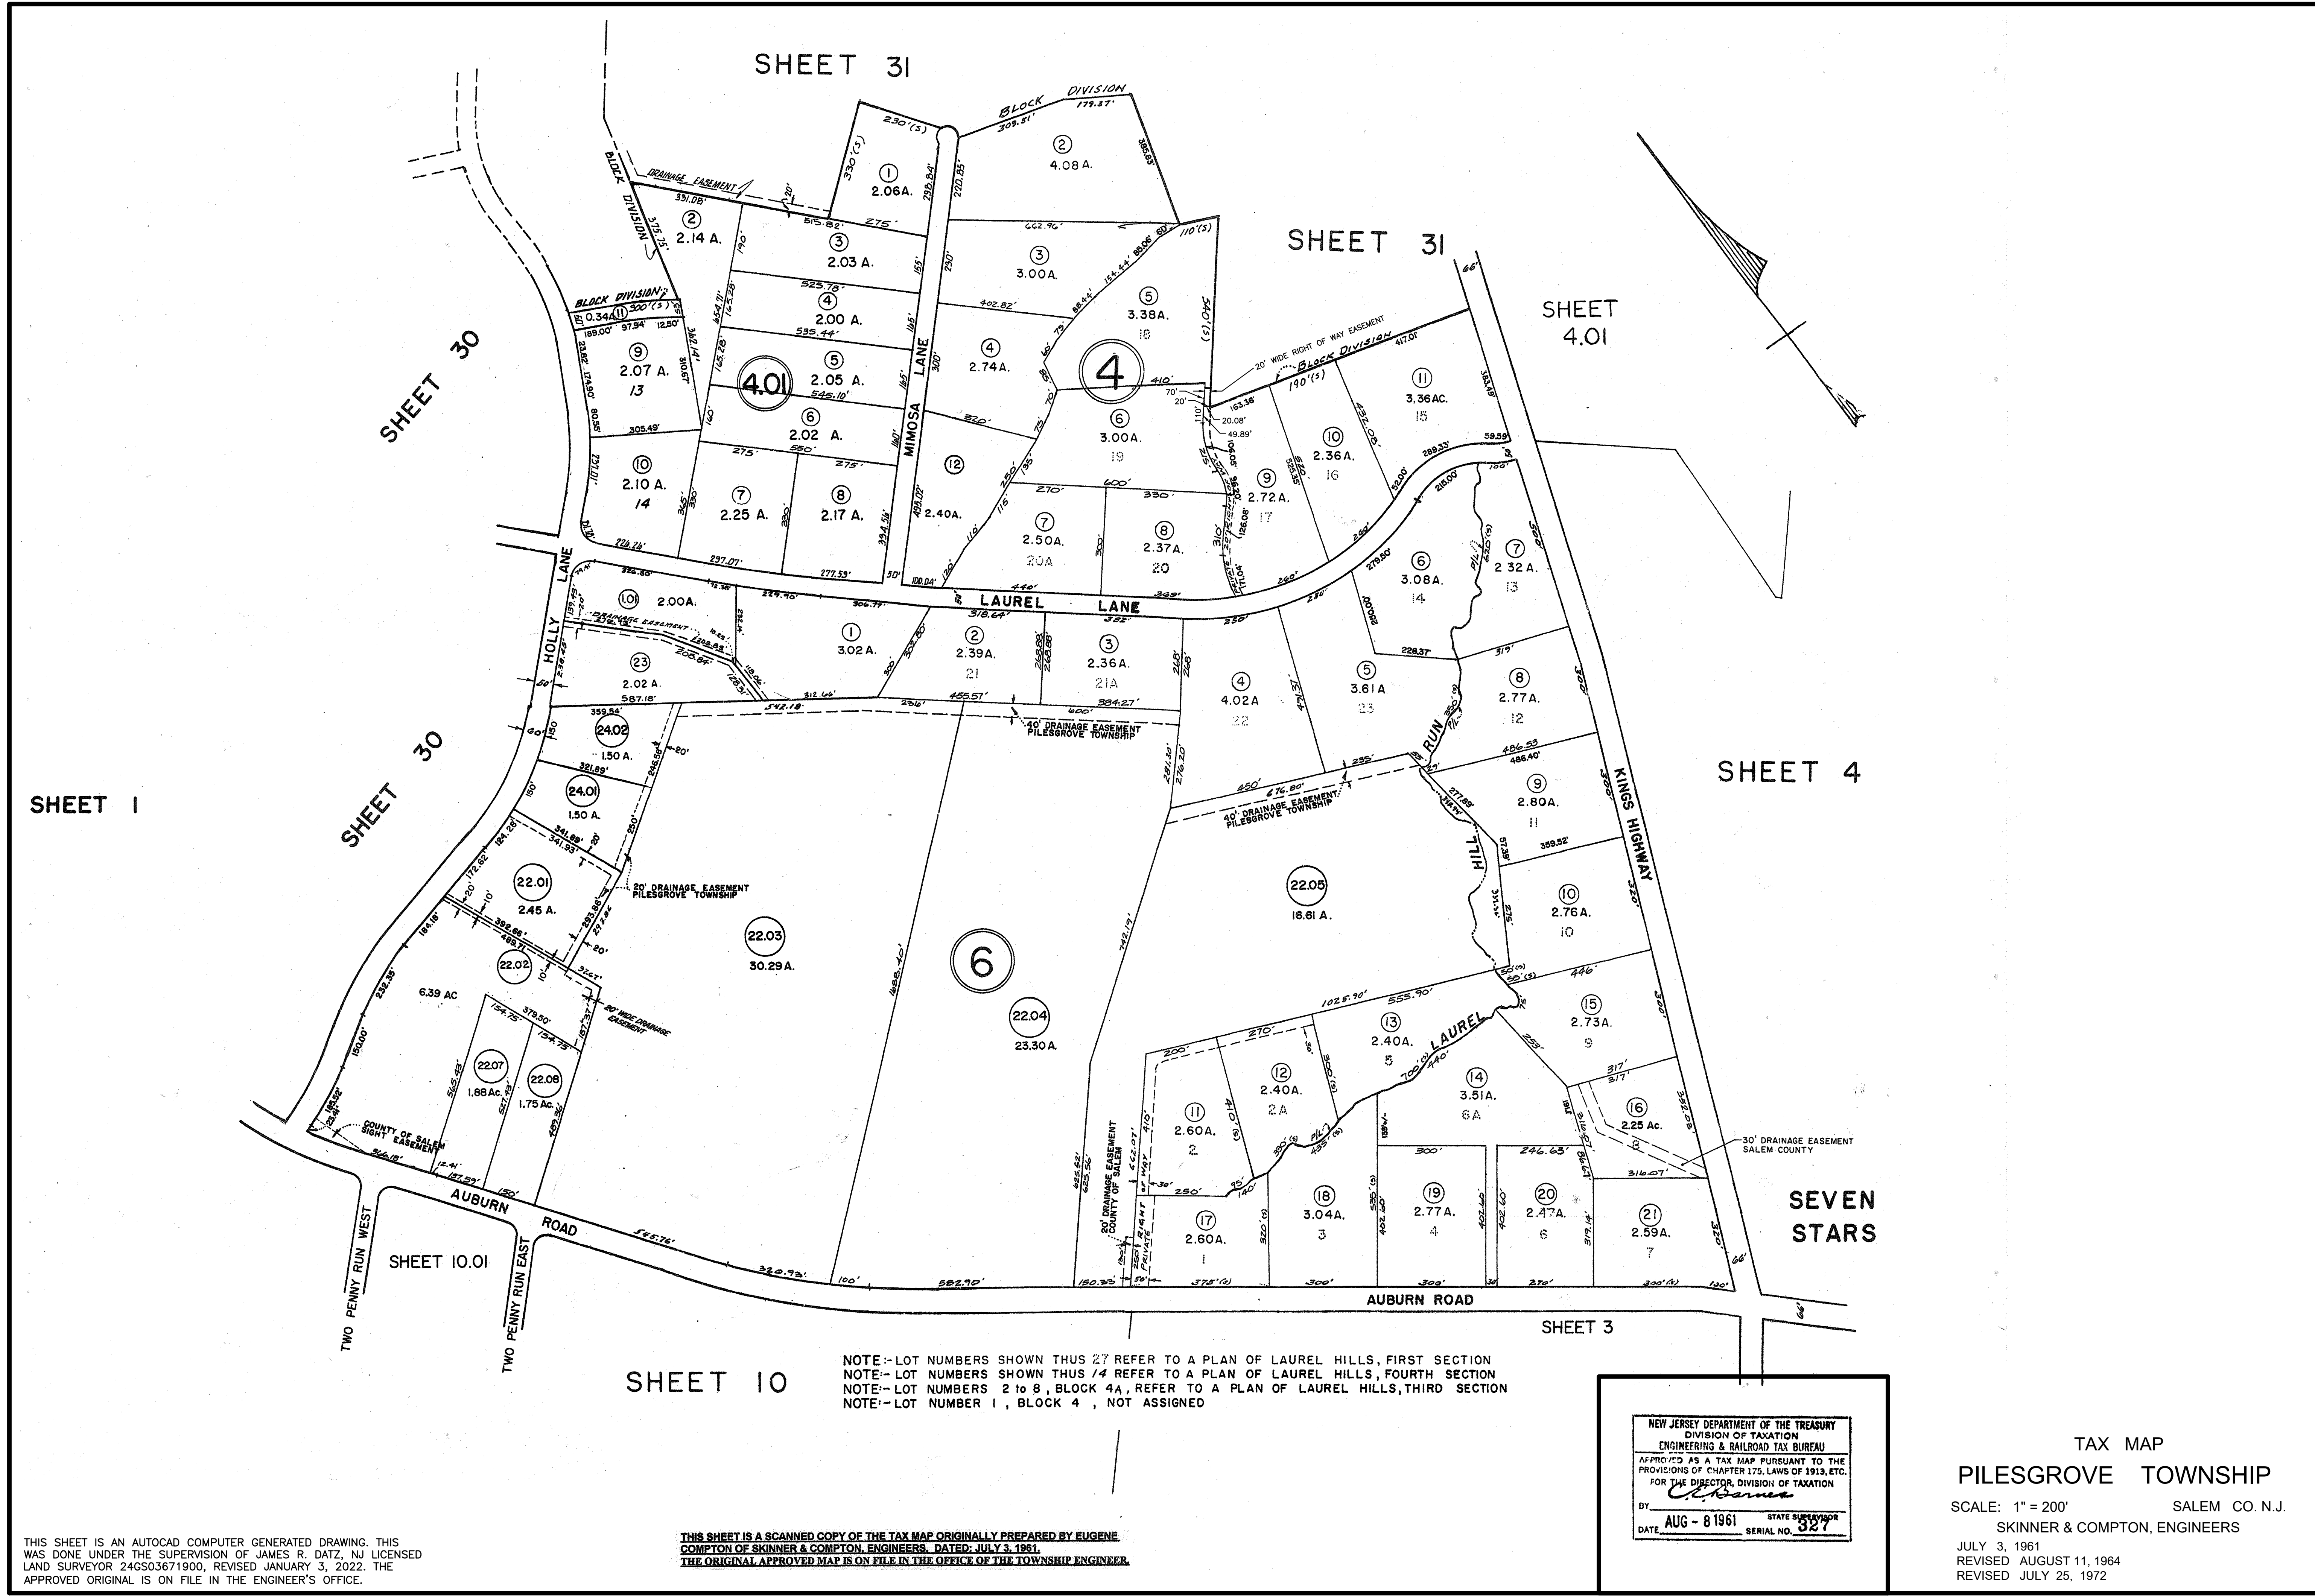

THIS SHEET IS AN AUTOCAD COMPUTER GENERATED DRAWING. THIS WAS DONE UNDER THE SUPERVISION OF JAMES R. DATZ, NJ LICENSED LAND SURVEYOR 24GS03671900, REVISED JANUARY 3, 2022. THE APPROVED ORIGINAL IS ON FILE IN THE ENGINEER'S OFFICE.


THIS SHEET IS A SCANNED COPY OF THE TAX MAP ORIGINALLY PREPARED BY EUGENE COMPTON OF SKINNER & COMPTON, ENGINEERS, DATED: JULY 3, 1961. THE ORIGINAL APPROVED MAP IS ON FILE IN THE OFFICE OF THE TOWNSHIP ENGINEER.

NOTE:- LOT NUMBERS SHOWN THUS 27 REFER TO A PLAN OF LAUREL HILLS, FIRST SECTION
NOTE:- LOT NUMBERS SHOWN THUS 14 REFER TO A PLAN OF LAUREL HILLS, FOURTH SECTION
NOTE:- LOT NUMBERS 2 TO 8, BLOCK 4A, REFER TO A PLAN OF LAUREL HILLS, THIRD SECTION
NOTE:- LOT NUMBER 1, BLOCK 4, NOT ASSIGNED

NEW JERSEY DEPARTMENT OF THE TREASURY
DIVISION OF TAXATION
ENGINEERING & RAILROAD TAX BUREAU
APPROVED AS A TAX MAP PURSUANT TO THE PROVISIONS OF CHAPTER 175, LAWS OF 1913, ETC., FOR THE DIRECTOR, DIVISION OF TAXATION
BY *E. J. Barnes*
DATE **AUG - 8 1961** STATE SUPERVISOR SERIAL NO. **327**

TAX MAP
PILESGROVE TOWNSHIP
SCALE: 1" = 200' SALEM CO. N.J.
SKINNER & COMPTON, ENGINEERS
JULY 3, 1961
REVISED AUGUST 11, 1964
REVISED JULY 25, 1972

01-03-22

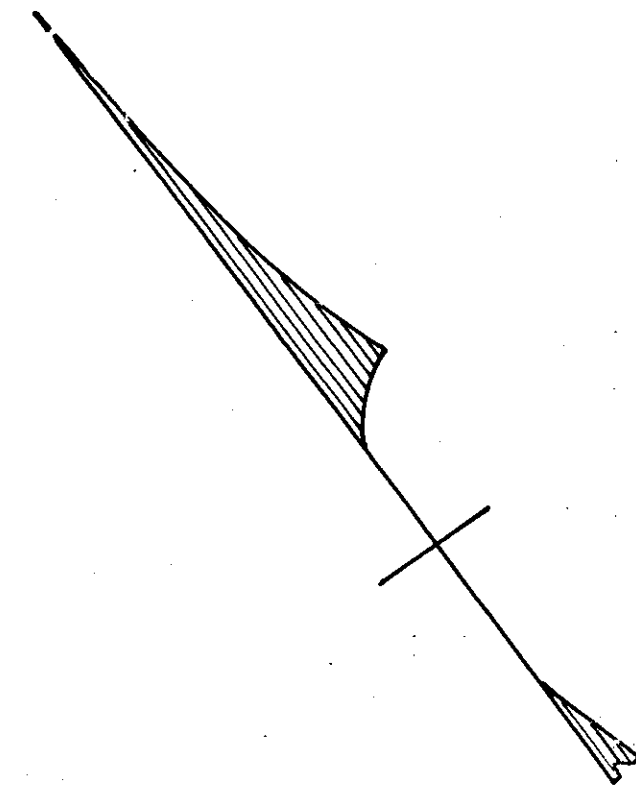


SHEET 10

SHEET 2

SHEET 4

SHEET 13

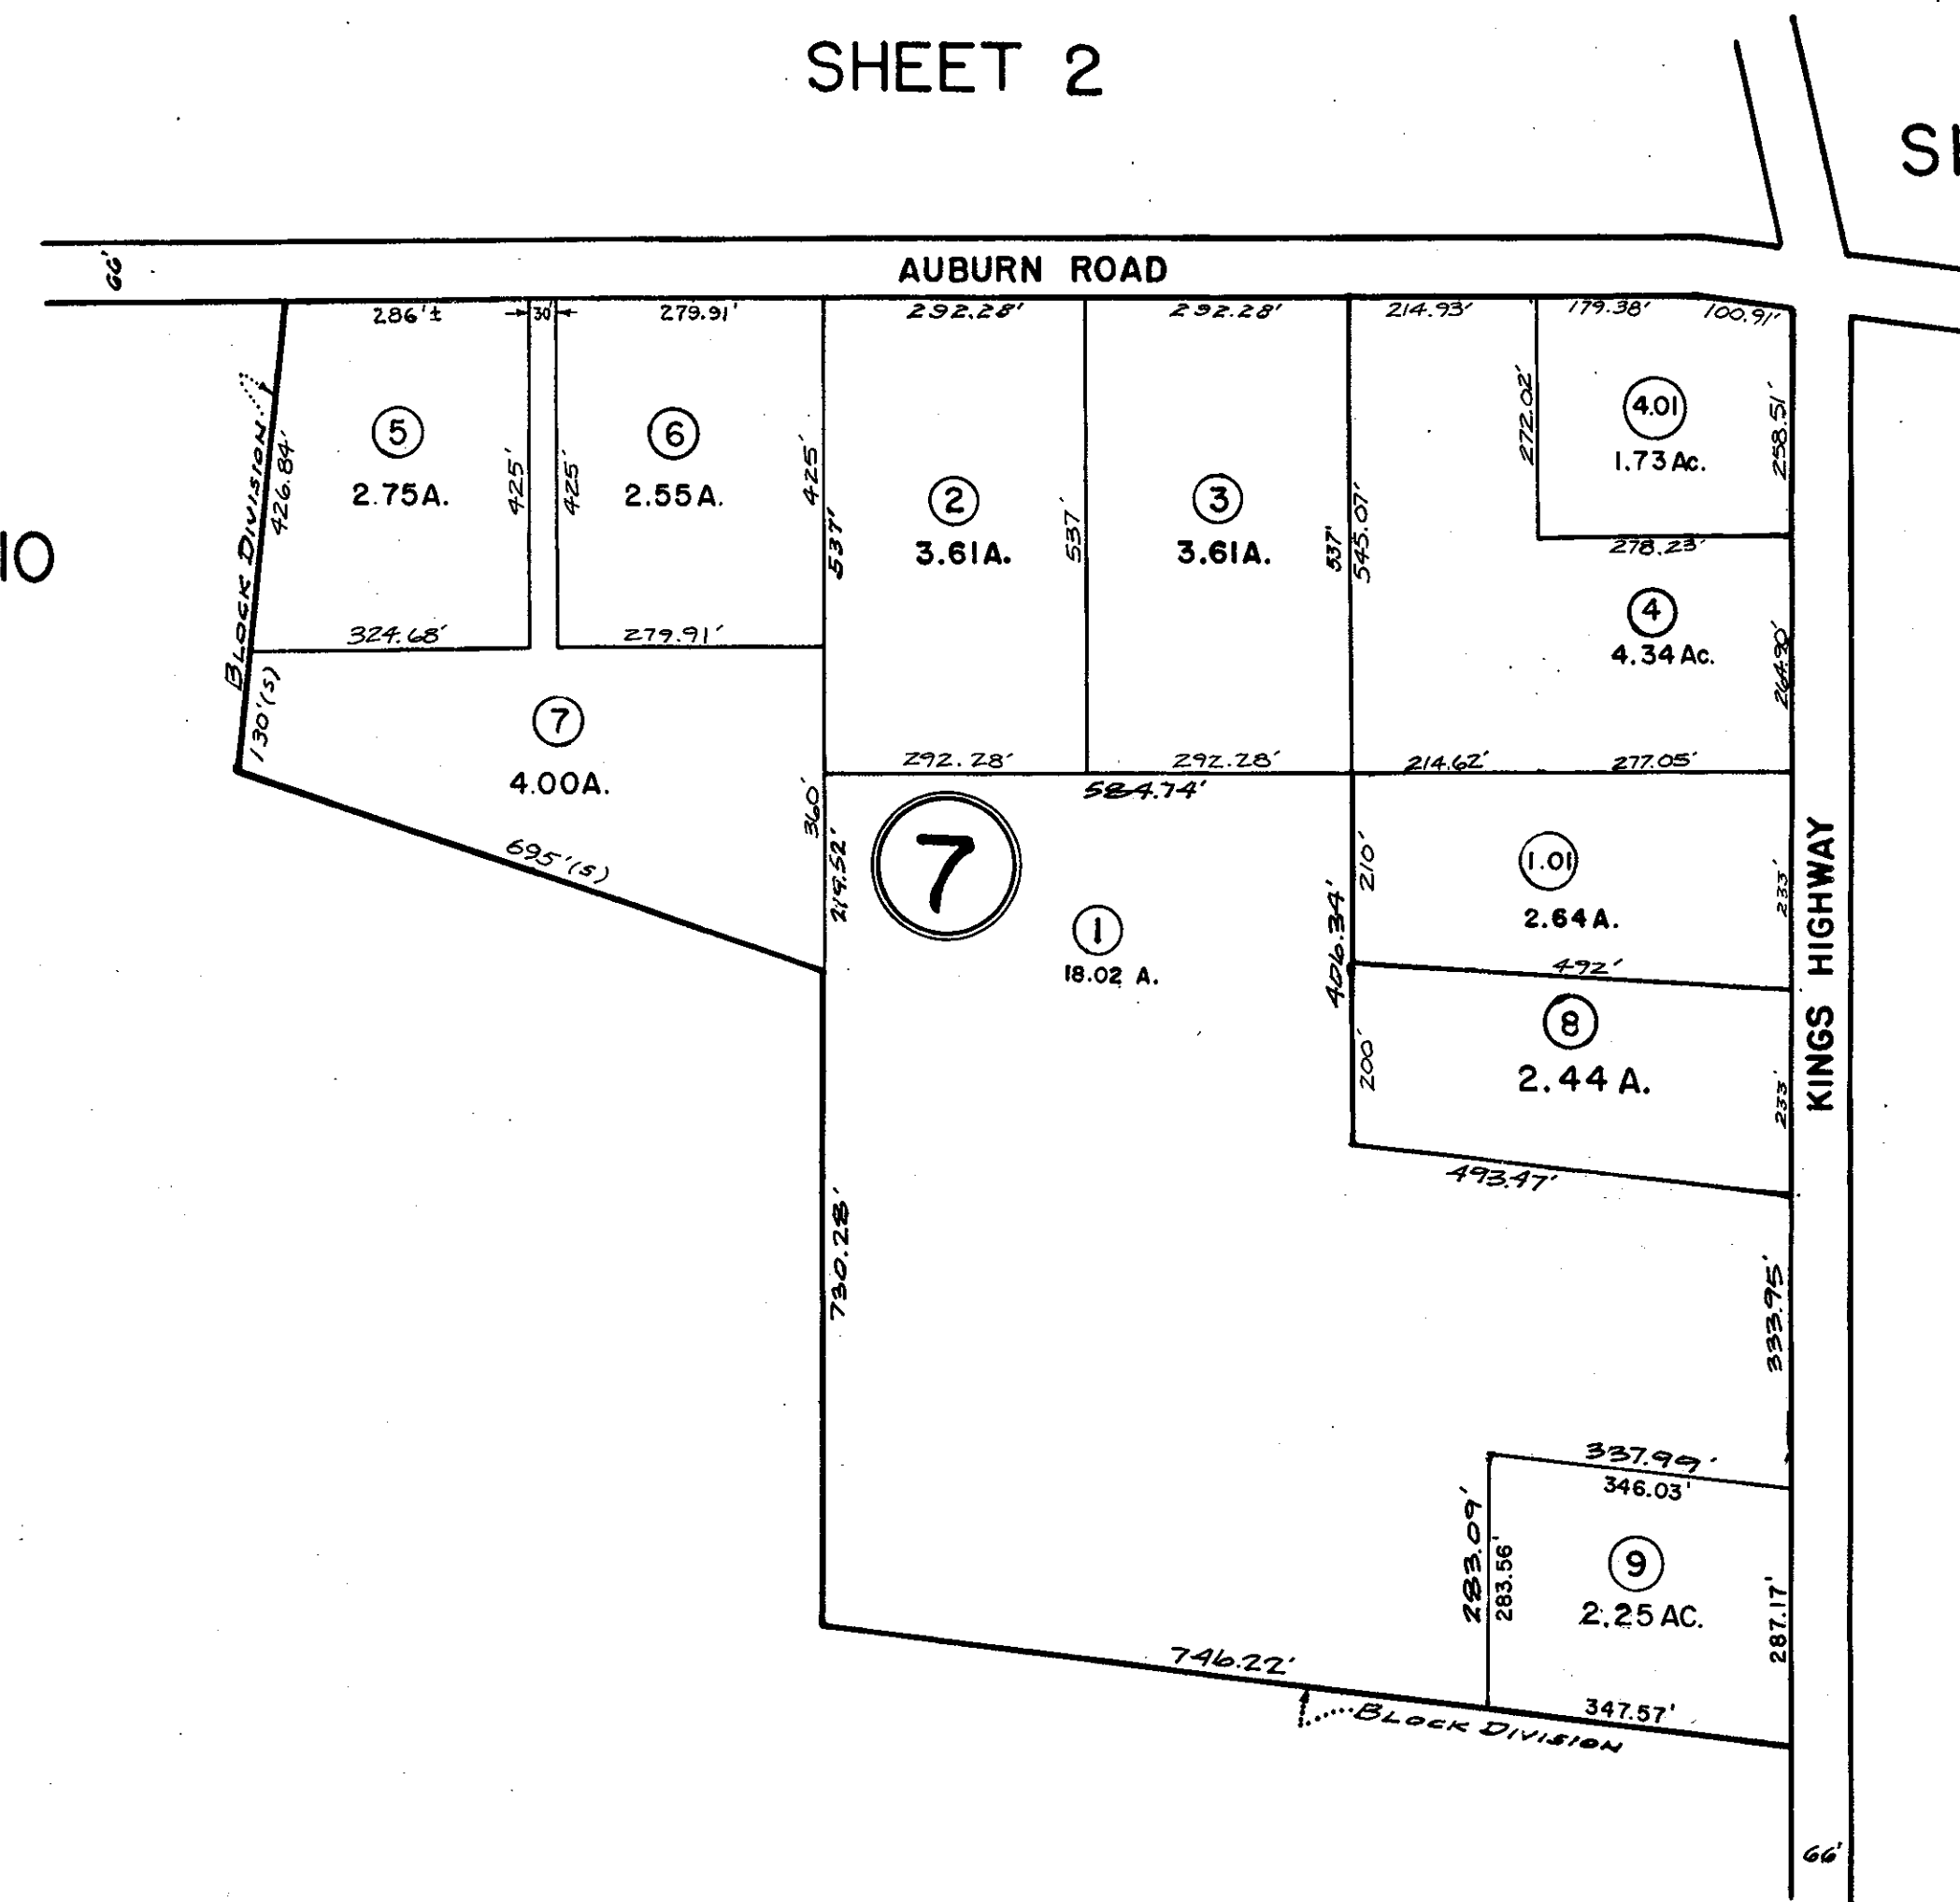

SHEET 10

NEW JERSEY DEPARTMENT OF THE TREASURY
DIVISION OF TAXATION
ENGINEERING & HIGHWAY TAX BUREAU
APPROVED AS A TAX MAP PURSUANT TO THE
PROVISIONS OF CHAPTER 125, LAWS OF 1913, ETC.
FOR THE DIRECTOR, DIVISION OF TAXATION
BY *C. J. Barnes*
DATE **AUG - 8 1961** STATE SUPERVISOR **327**


TAX MAP
PILES GROVE TOWNSHIP
SCALE - 1" = 200' SALEM CO., N. J.
SKINNER & COMPTON, ENGINEERS
JULY 3, 1961

THIS SHEET IS A SCANNED COPY OF THE TAX MAP ORIGINALLY PREPARED BY EUGENE
COMPTON OF SKINNER & COMPTON, ENGINEERS, DATED JULY 3, 1961.
THE ORIGINAL APPROVED MAP IS ON FILE IN THE OFFICE OF THE TOWNSHIP ENGINEER.

GLOUCESTER COUNTY

WOOLWICH TOWNSHIP

SOUTH HARRISON TOWNSHIP

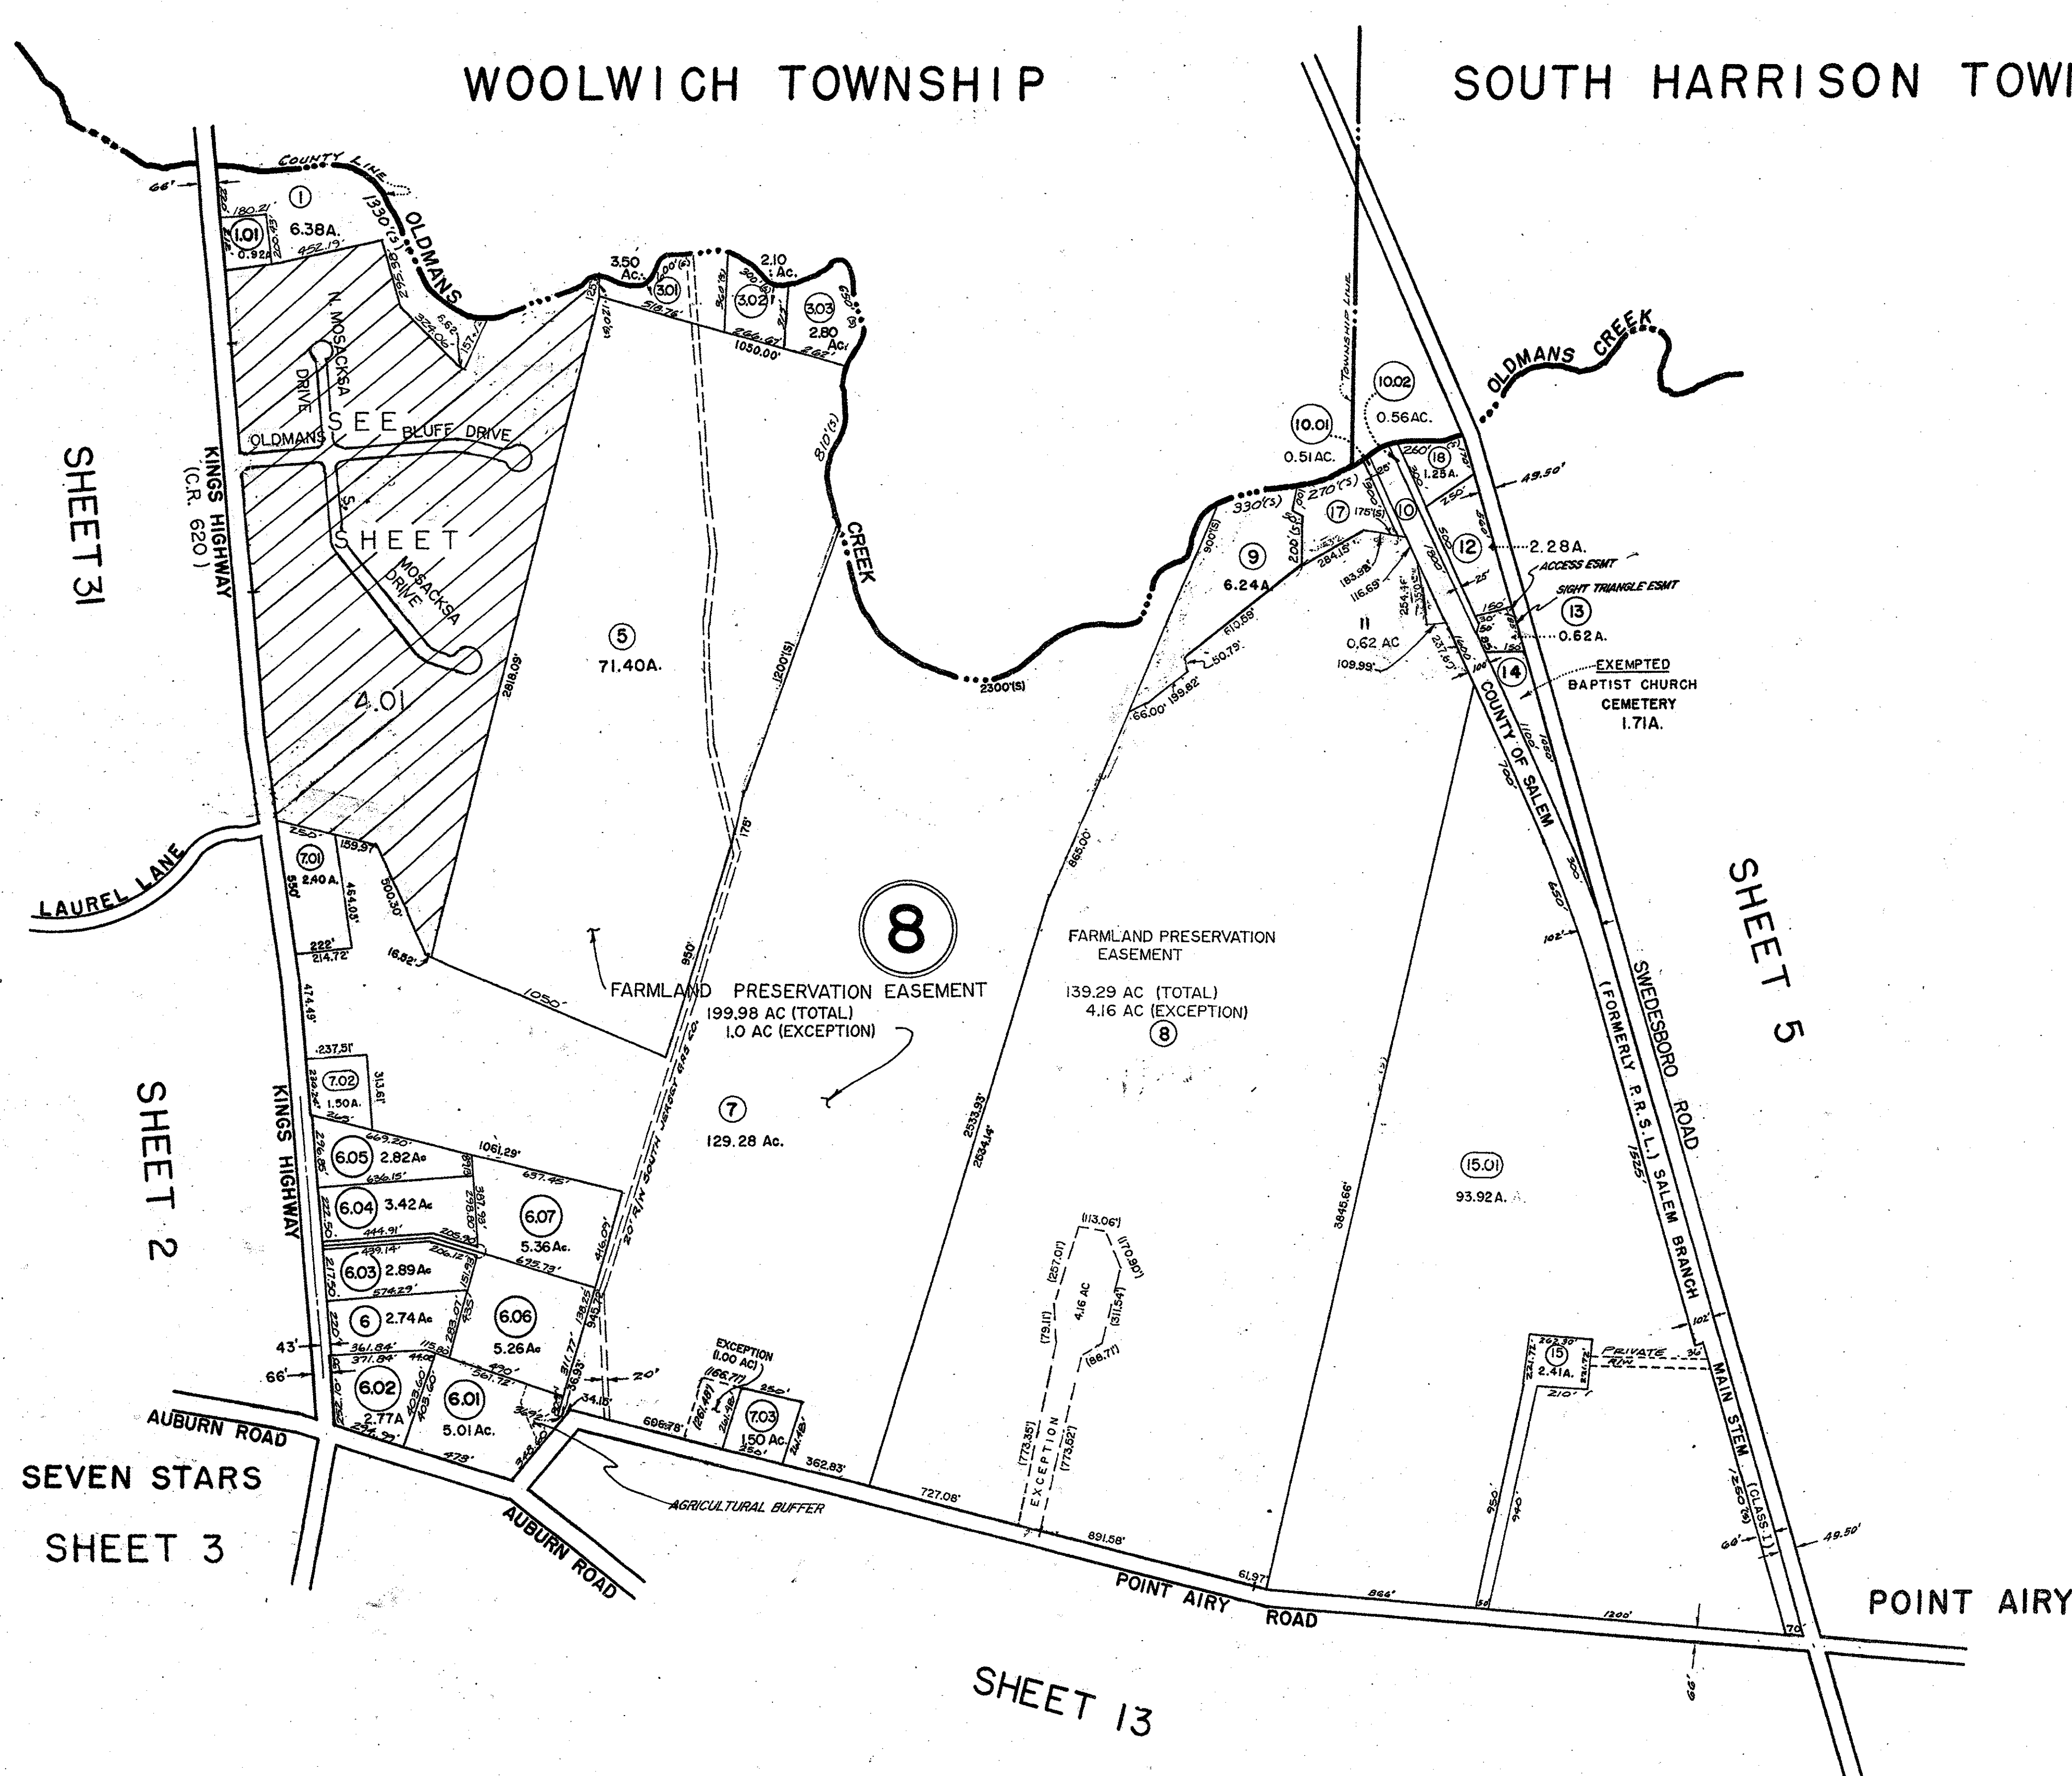

THIS SHEET IS AN AUTOCAD COMPUTER GENERATED DRAWING. THIS WAS DONE UNDER THE SUPERVISION OF JAMES R. DATZ, NJ LICENSED LAND SURVEYOR 24CS03671900, REVISED DECEMBER 16, 2014. THE APPROVED ORIGINAL IS ON FILE IN THE ENGINEER'S OFFICE.

THIS SHEET IS A SCANNED COPY OF THE TAX MAP ORIGINALLY PREPARED BY EUGENE COMPTON OF SKINNER & COMPTON, ENGINEERS, DATED: JULY 3, 1961. THE ORIGINAL APPROVED MAP IS ON FILE IN THE OFFICE OF THE TOWNSHIP ENGINEER.

NEW JERSEY DEPARTMENT OF THE TREASURY
DIVISION OF TAXATION
ENGINEERING & RAILROAD TAX BUREAU
APPROVED AS A TAX MAP PURSUANT TO THE PROVISIONS OF CHAPTER 175, LAWS OF 1913, ETC.
FOR THE DIRECTOR, DIVISION OF TAXATION
BY *E. J. Barnes* STATE SUPERVISOR
DATE **AUG - 8 1961** SERIAL NO. **327**

TAX MAP
PILESGROVE TOWNSHIP
SALEM COUNTY, N.J.

JULY 3, 1961. SCALE: 1" = 400'
REV NOV. 24, 1961.

SKINNER & COMPTON ENGINEERS


THIS SHEET IS AN AUTOCAD COMPUTER GENERATED DRAWING.
THIS WAS DONE UNDER THE SUPERVISION OF JAMES R. DATZ N.J. LICENSE #24GS03671900
LICENSED LAND SURVEYOR N.J. LICENSE NO. 12812 DATED DECEMBER 1, 2008.
THE APPROVED ORIGINAL IS ON FILE IN THE ENGINEER'S OFFICE

SEE SHEET 31

SEE SHEET 2

SEE SHEET 4

WOLFWICH TOWNSHIP
GLOUCESTER COUNTY

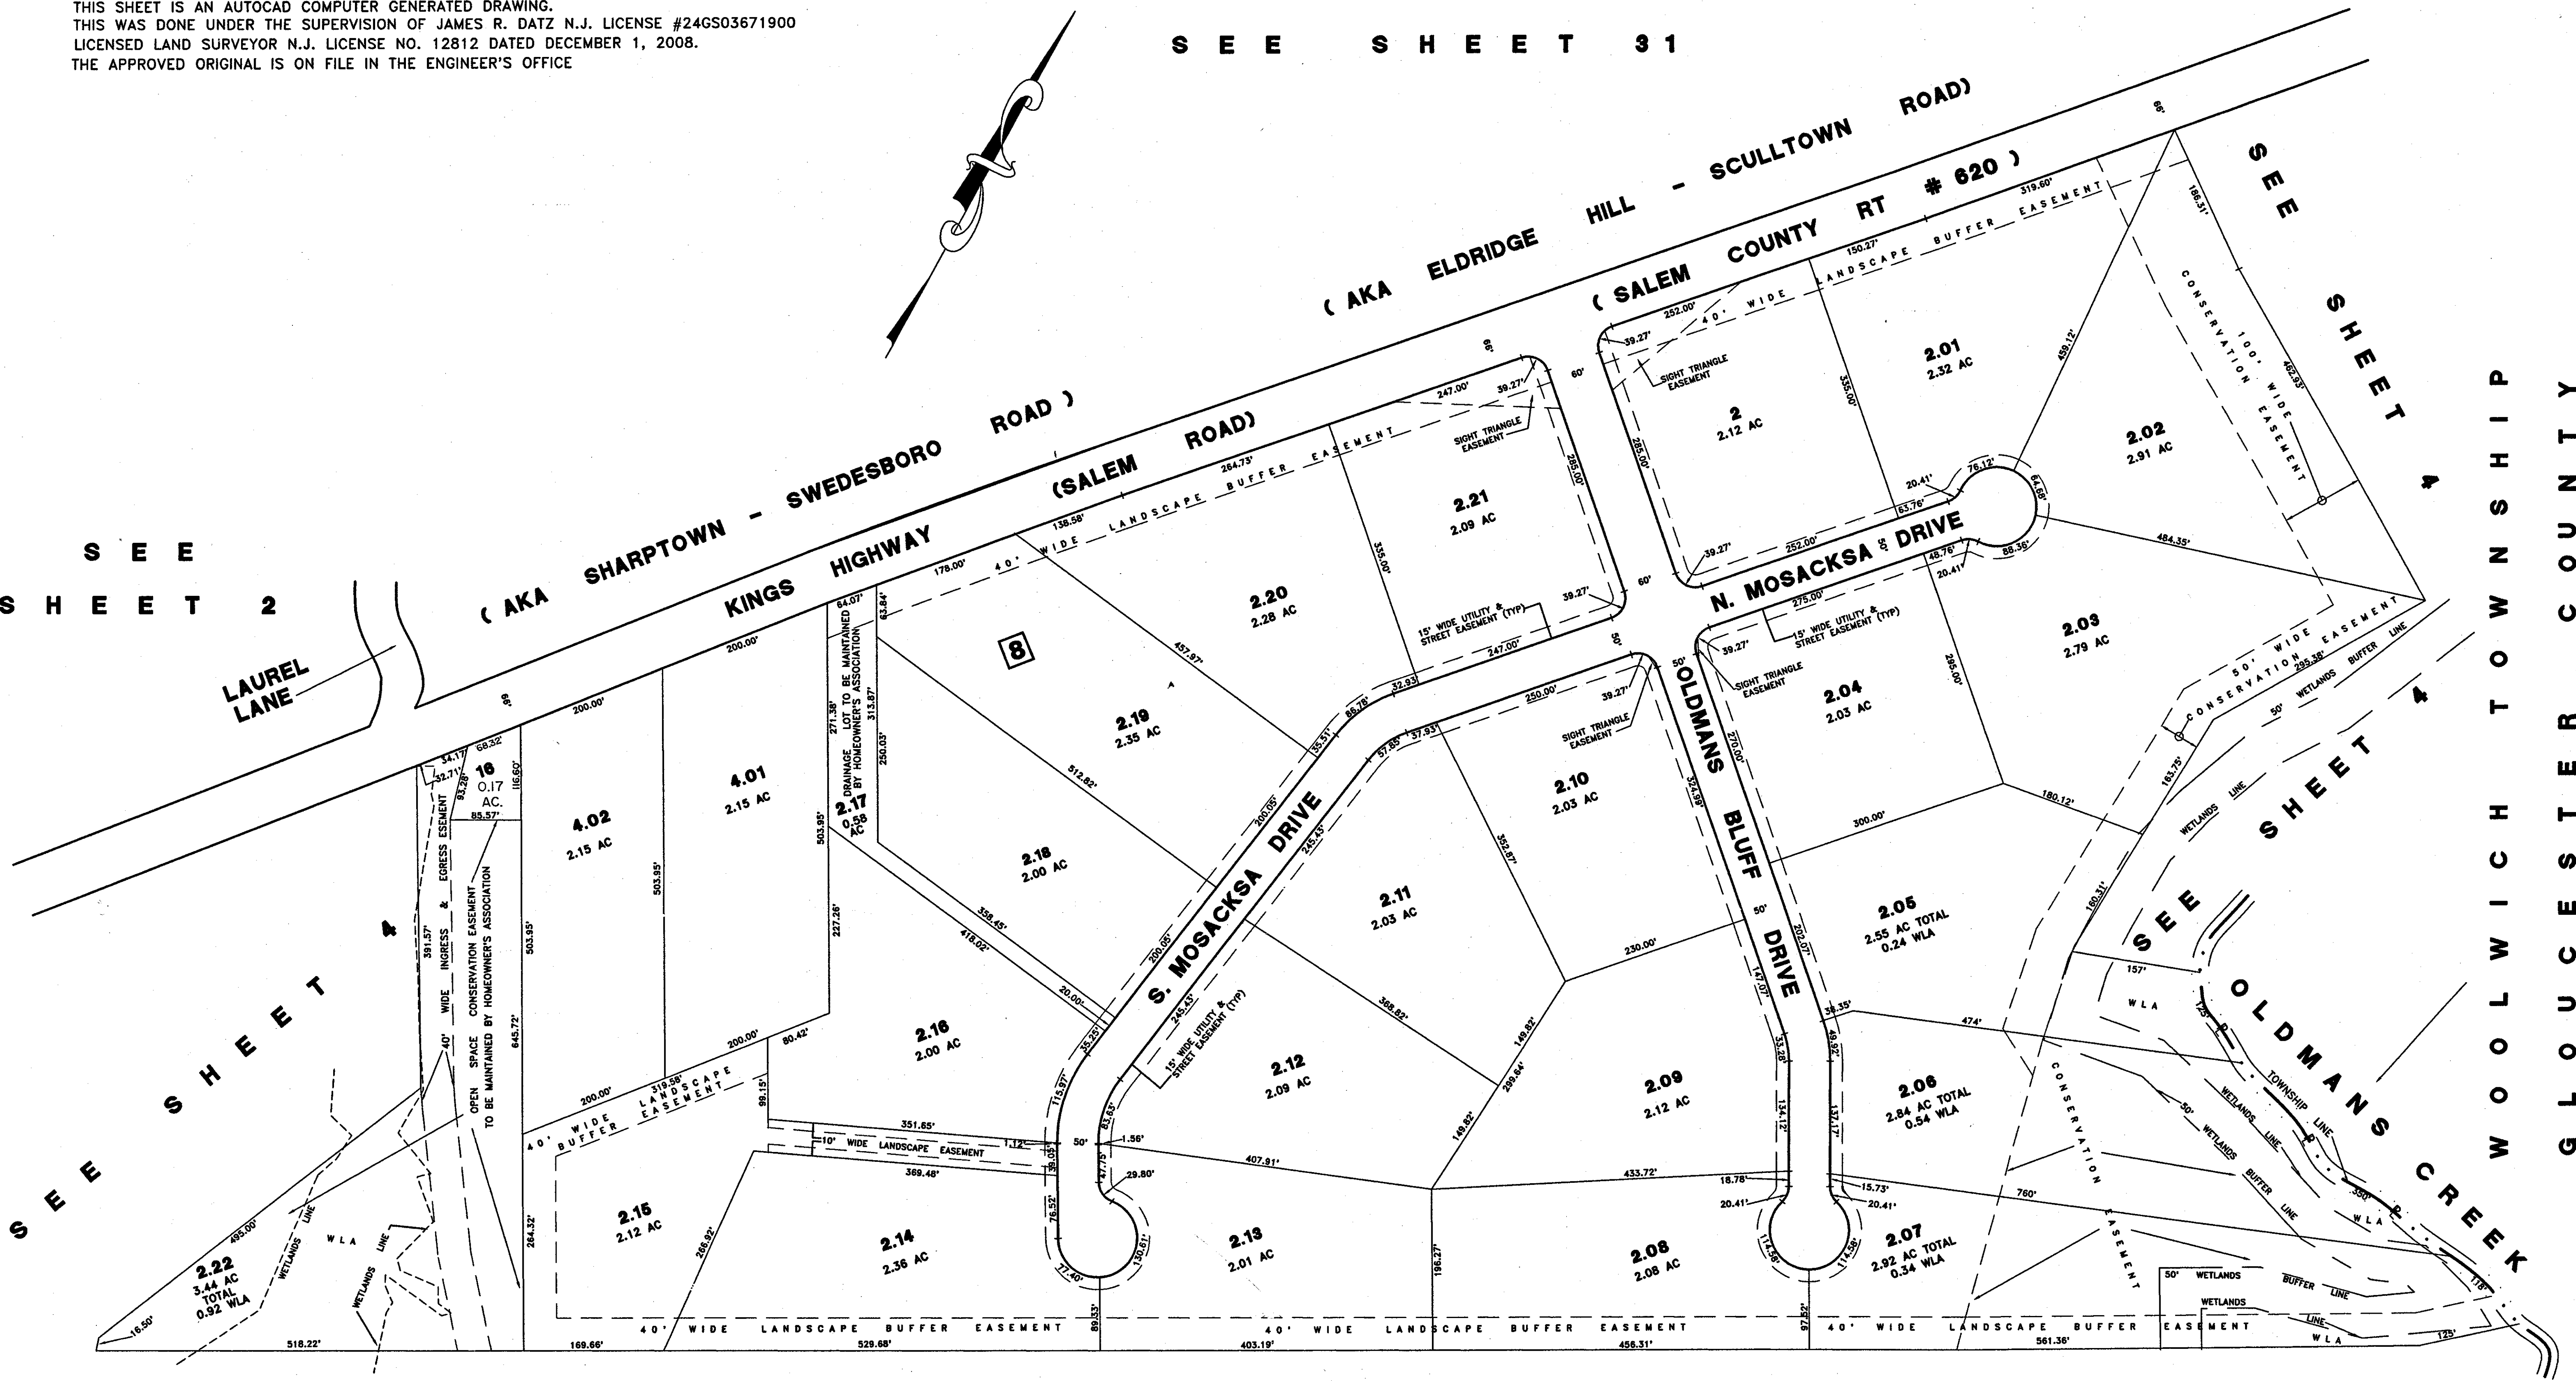

SEE SHEET 4

OLDMANS BLUFF
BLOCK 8 LOTS 2 THRU 2.21


TAX MAP
PILESGROVE TOWNSHIP
SALEM COUNTY, NEW JERSEY

SCALE: 1" = 100' DECEMBER 1, 2008.

JAMES R. DATZ
N.J. LIC. NO 24GS03671900
200 HIGH STREET, MOUNT HOLLY, N.J.

NEW JERSEY DEPARTMENT OF THE TREASURY
DIVISION OF TAXATION
PROPERTY ADMINISTRATION
APPROVED AS A TAX MAP PURSUANT TO THE AUTHORITY OF
N.J.S.A. 54:5-1
FOR THE
THOMAS J. REILLY, JR. CTA
Santo C. DiDonato CTA
SANTO C. DIDONATO, SUPERVISING FIELD REPRESENTATIVE
DATE: JUN 18 2009 SERIAL NO. 327

G L O U C E S T E R C O U N T Y
S O U T H H A R R I S O N T O W N S H I P

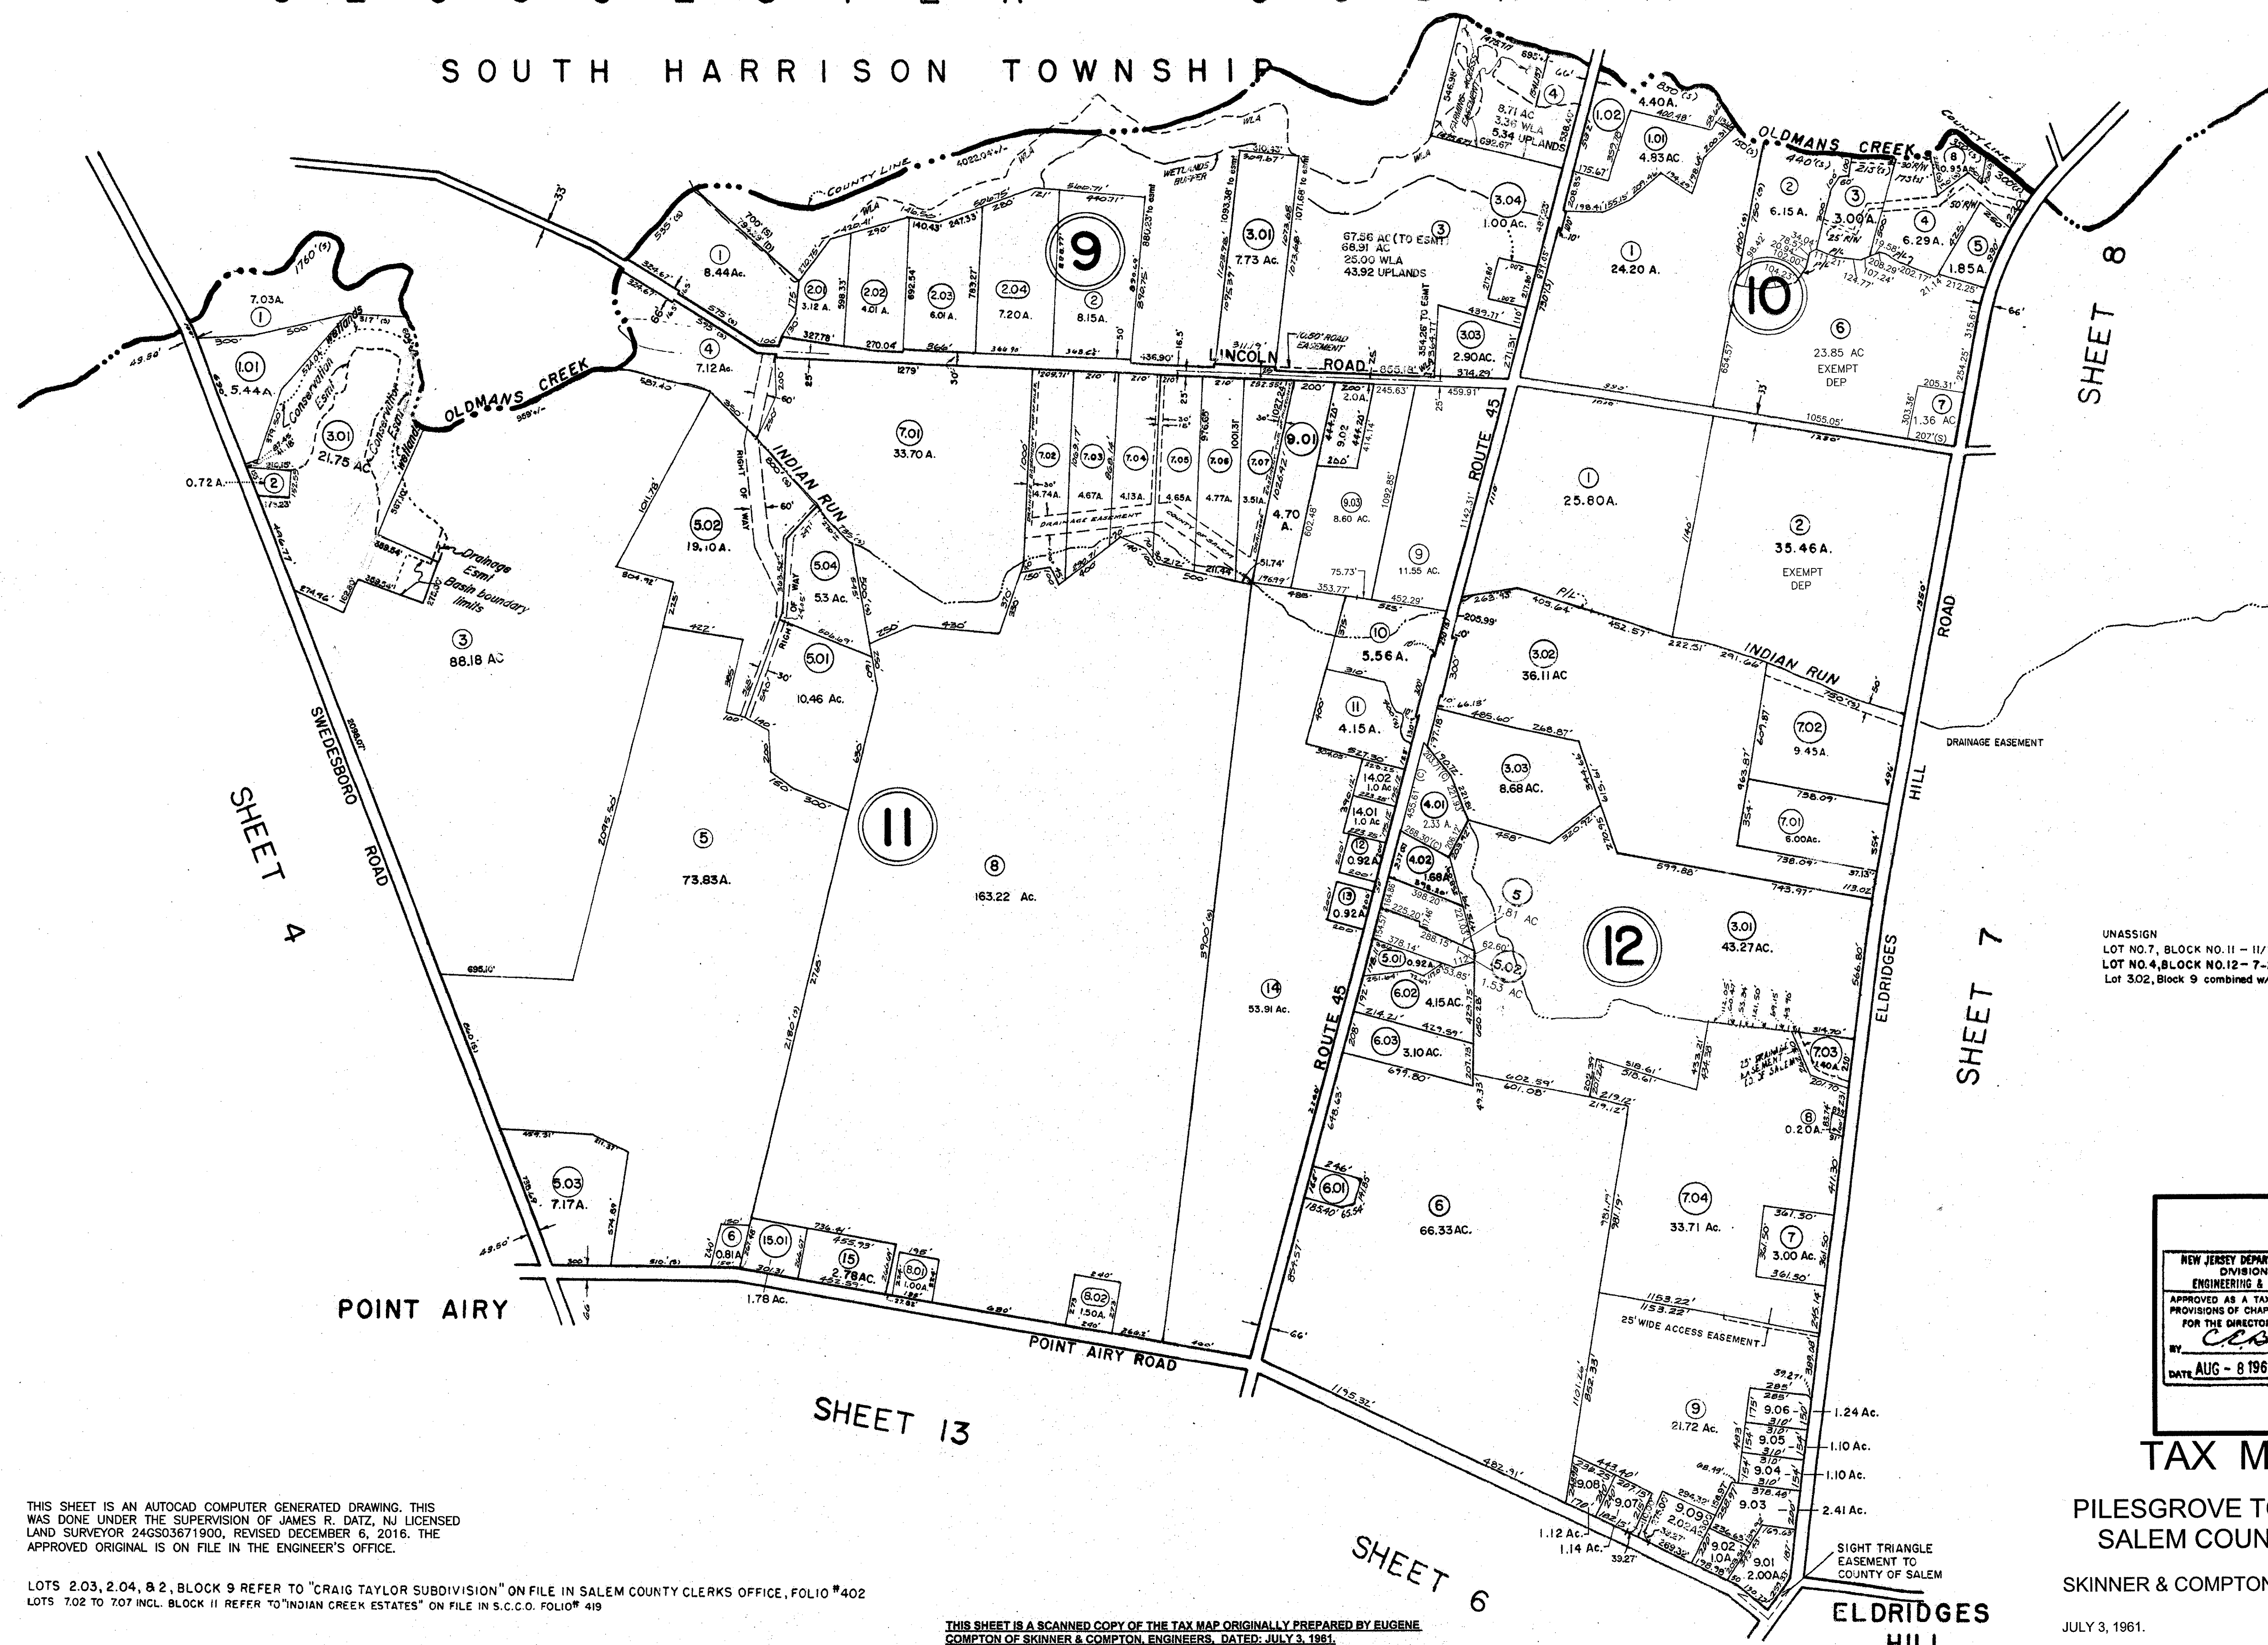

UNASSIGN
LOT NO. 7, BLOCK NO. 11 - 11/27/78
LOT NO. 4, BLOCK NO. 12 - 7-23-82
Lot 302, Block 9 combined w/ Lot 3, Block 9 - 1/16/01

NEW JERSEY DEPARTMENT OF THE TREASURY
DIVISION OF TAXATION
ENGINEERING & RAILROAD TAX BUREAU
APPROVED AS A TAX MAP PURSUANT TO THE
PROVISIONS OF CHAPTER 175, LAWS OF 1913 ETC.
FOR THE DIRECTOR, DIVISION OF TAXATION
BY *C. C. Barnes*
DATE AUG - 8 1961 STATE SUPERVISOR
SERIAL NO. 327

TAX MAP

PILESGROVE TOWNSHIP
SALEM COUNTY, N.J.

SKINNER & COMPTON, ENGINEERS

JULY 3, 1961.


SCALE: 1" = 400'

THIS SHEET IS AN AUTOCAD COMPUTER GENERATED DRAWING. THIS
WAS DONE UNDER THE SUPERVISION OF JAMES R. DATZ, NJ LICENSED
LAND SURVEYOR 240S03671900, REVISED DECEMBER 6, 2016. THE
APPROVED ORIGINAL IS ON FILE IN THE ENGINEER'S OFFICE.

LOTS 2.03, 2.04, & 2, BLOCK 9 REFER TO "CRAIG TAYLOR SUBDIVISION" ON FILE IN SALEM COUNTY CLERKS OFFICE, FOLIO #402
LOTS 7.02 TO 7.07 INCL. BLOCK 11 REFER TO "INDIAN CREEK ESTATES" ON FILE IN S.C.C.O. FOLIO # 419

THIS SHEET IS A SCANNED COPY OF THE TAX MAP ORIGINALLY PREPARED BY EUGENE
COMPTON OF SKINNER & COMPTON, ENGINEERS, DATED: JULY 3, 1961.
THE ORIGINAL APPROVED MAP IS ON FILE IN THE OFFICE OF THE TOWNSHIP ENGINEER.

01-14-21

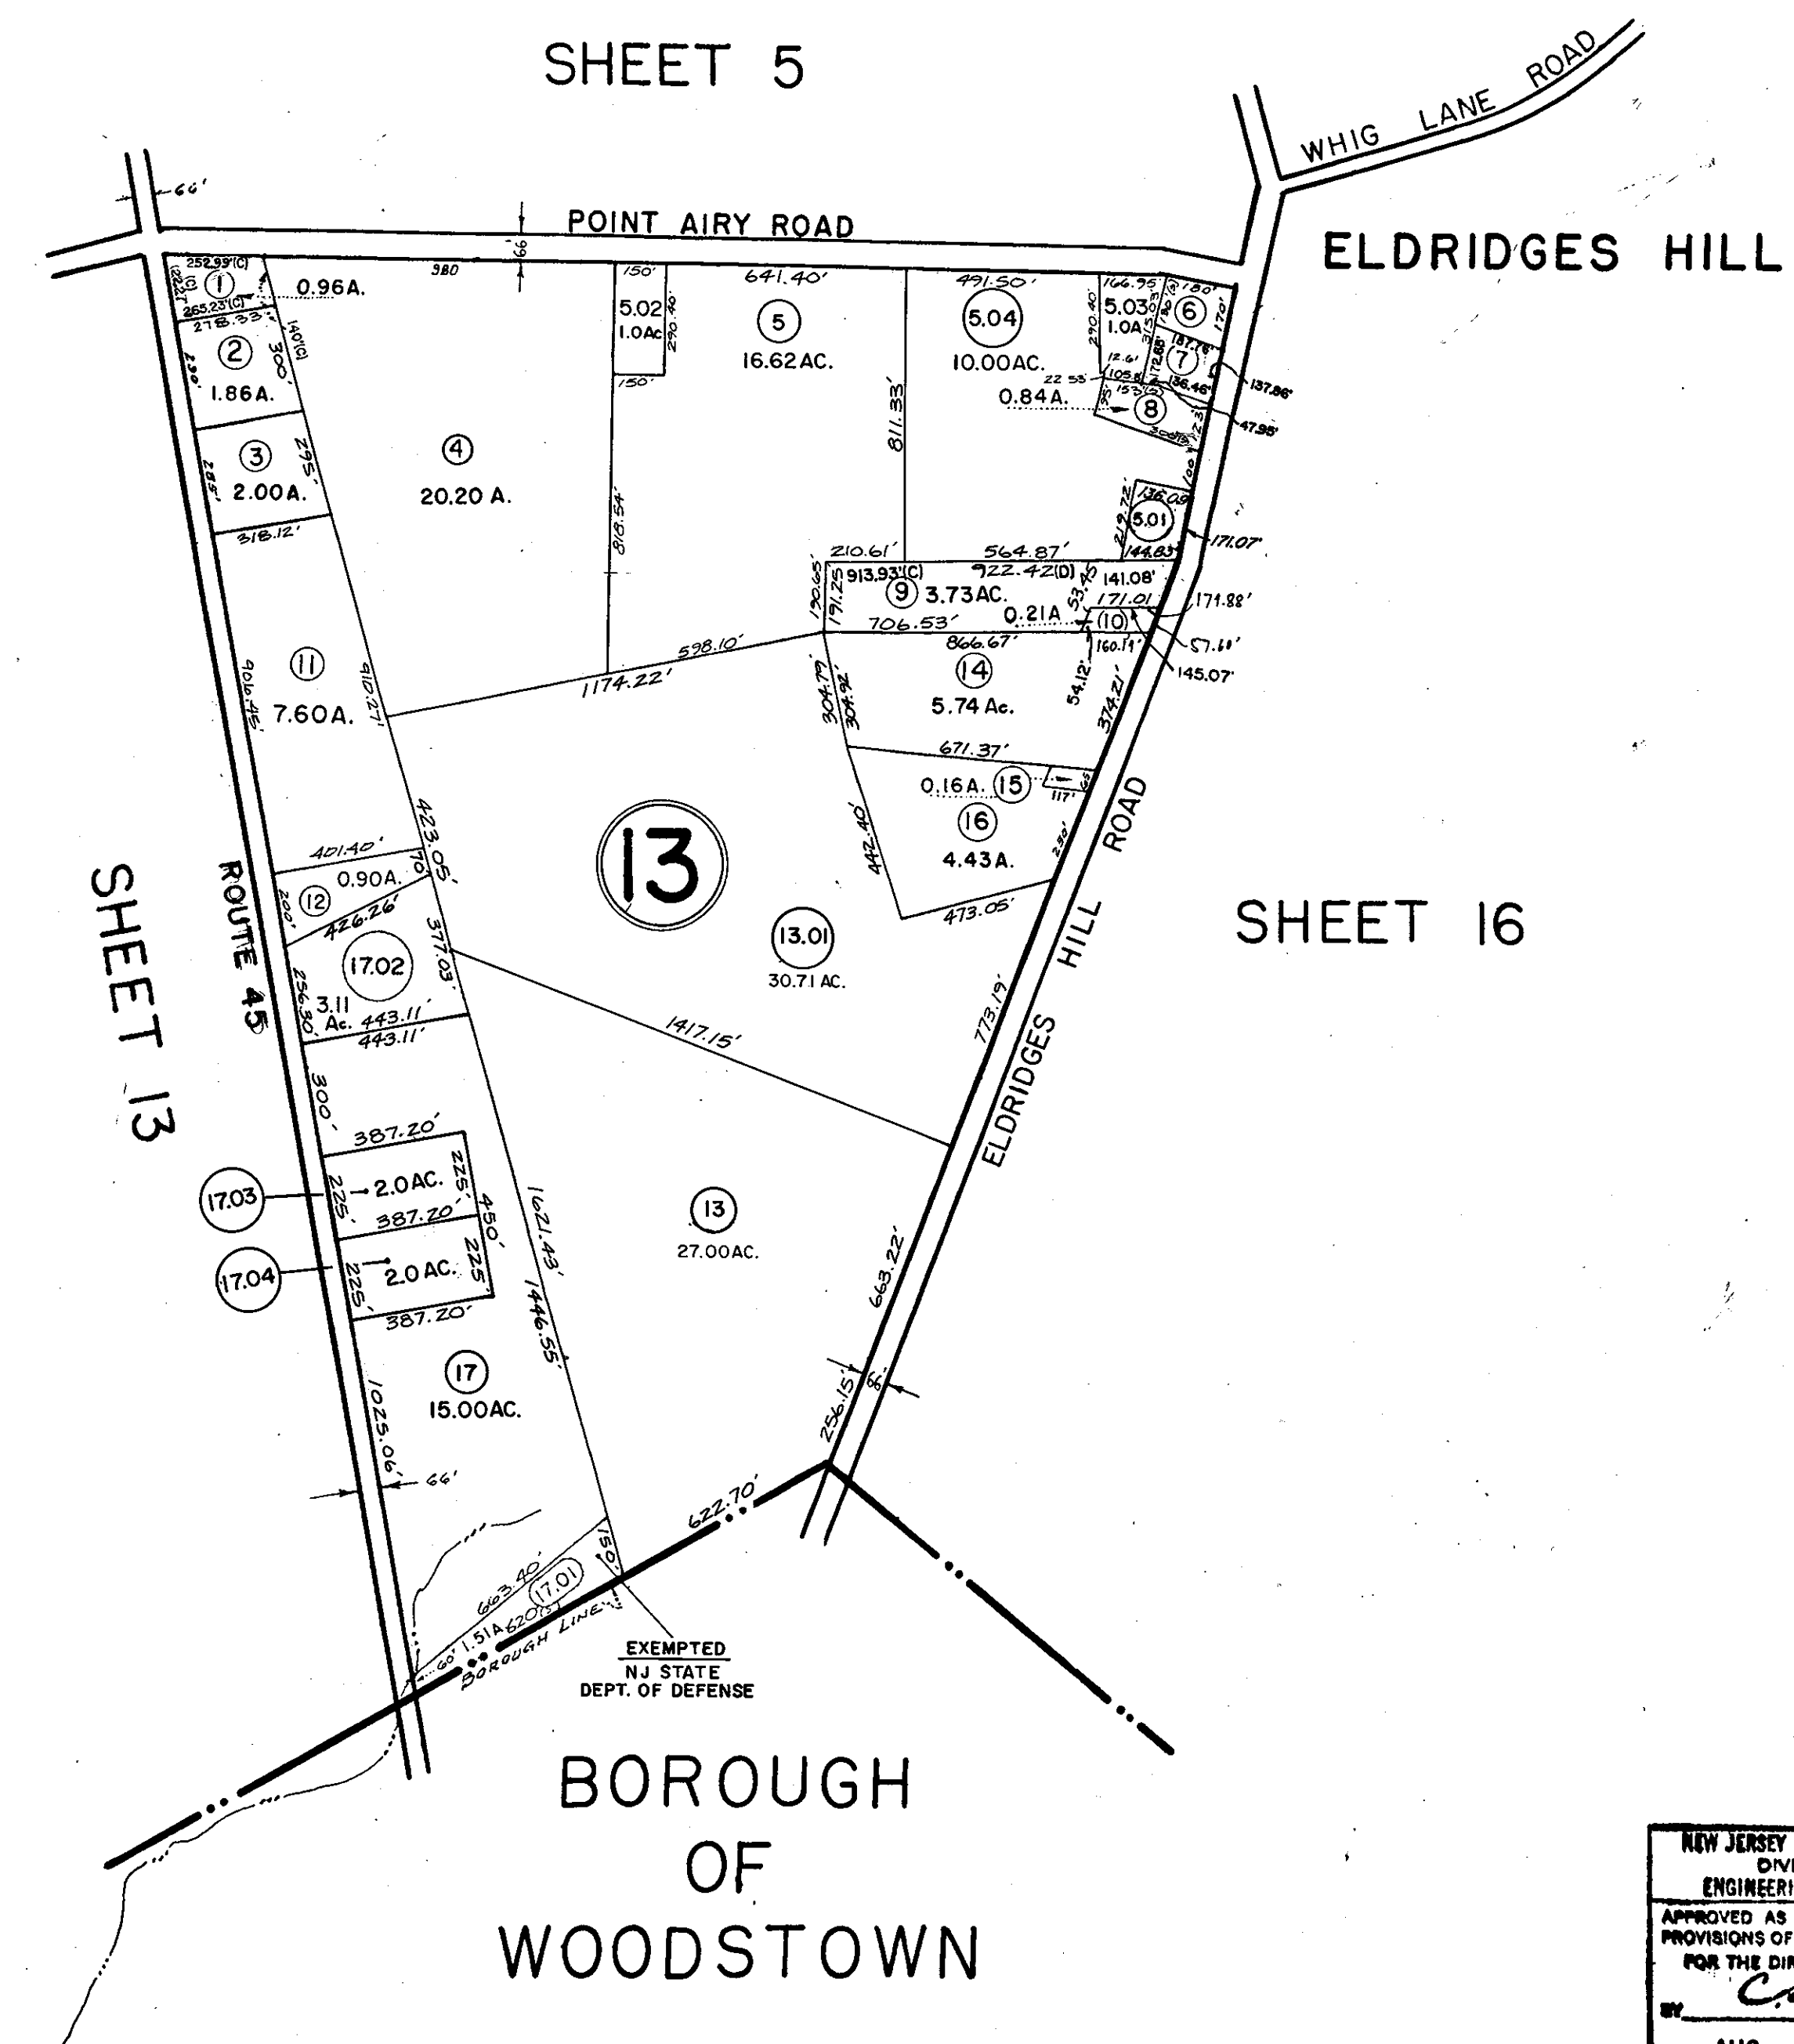

NEW JERSEY DEPARTMENT OF THE TREASURY
DIVISION OF TAXATION
ENGINEERING & RAILROAD TAX BUREAU
APPROVED AS A TAX MAP PURSUANT TO THE
PROVISIONS OF CHAPTER 175, LAWS OF 1913, ETC.
FOR THE DIRECTOR, DIVISION OF TAXATION
C. L. Barnes
STATE SUPERVISOR
DATE: AUG - 8 1961 SERIAL NO. 327

**TAX MAP
PILESGROVE TOWNSHIP**

SCALE 1" = 400' SALEM CO., N.J.
SKINNER & COMPTON, ENGINEERS
JULY 3, 1961
REVISED JULY 25, 1972

THIS SHEET IS A SCANNED COPY OF THE TAX MAP ORIGINALLY PREPARED BY EUGENE
COMPTON OF SKINNER & COMPTON, ENGINEERS, DATED: JULY 3, 1961.
THE ORIGINAL APPROVED MAP IS ON FILE IN THE OFFICE OF THE TOWNSHIP ENGINEER.

G L O U C E S T E R

SOUTH HARRISON
TOWNSHIP

VILLAGE
OF
HARRISONVILLE

C O U N T Y

8

SHEET 5

SHEET 7

SHEET 7

SHEET 9

SHEET 9

SOUTH HARRISON
TOWNSHIP


LOT 2, BLOCK 17 UNASSIGNED - 2-18-83
ADAMS ROAD VACATED APRIL 10, 1990.

THIS SHEET IS A SCANNED COPY OF THE TAX MAP ORIGINALLY PREPARED BY EUGENE
COMPTON OF SKINNER & COMPTON, ENGINEERS, DATED: JULY 3, 1961.
THE ORIGINAL APPROVED MAP IS ON FILE IN THE OFFICE OF THE TOWNSHIP ENGINEER.

NEW JERSEY DEPARTMENT OF THE TREASURY
DIVISION OF TAXATION
ENGINEERING & RAILROAD TAX BUREAU
APPROVED AS A TAX MAP PURSUANT TO THE
PROVISIONS OF CHAPTER 175, LAWS OF 1913, ETC.
FOR THE DIRECTOR, DIVISION OF TAXATION
BY *E. J. Barker*
DATE: AUG - 8 1961 SERIAL NO. 327

TAX MAP
PILES GROVE TOWNSHIP
SCALE - 1" = 400' SALEM CO., N. J.
SKINNER & COMPTON, ENGINEERS
JULY 3, 1961

8

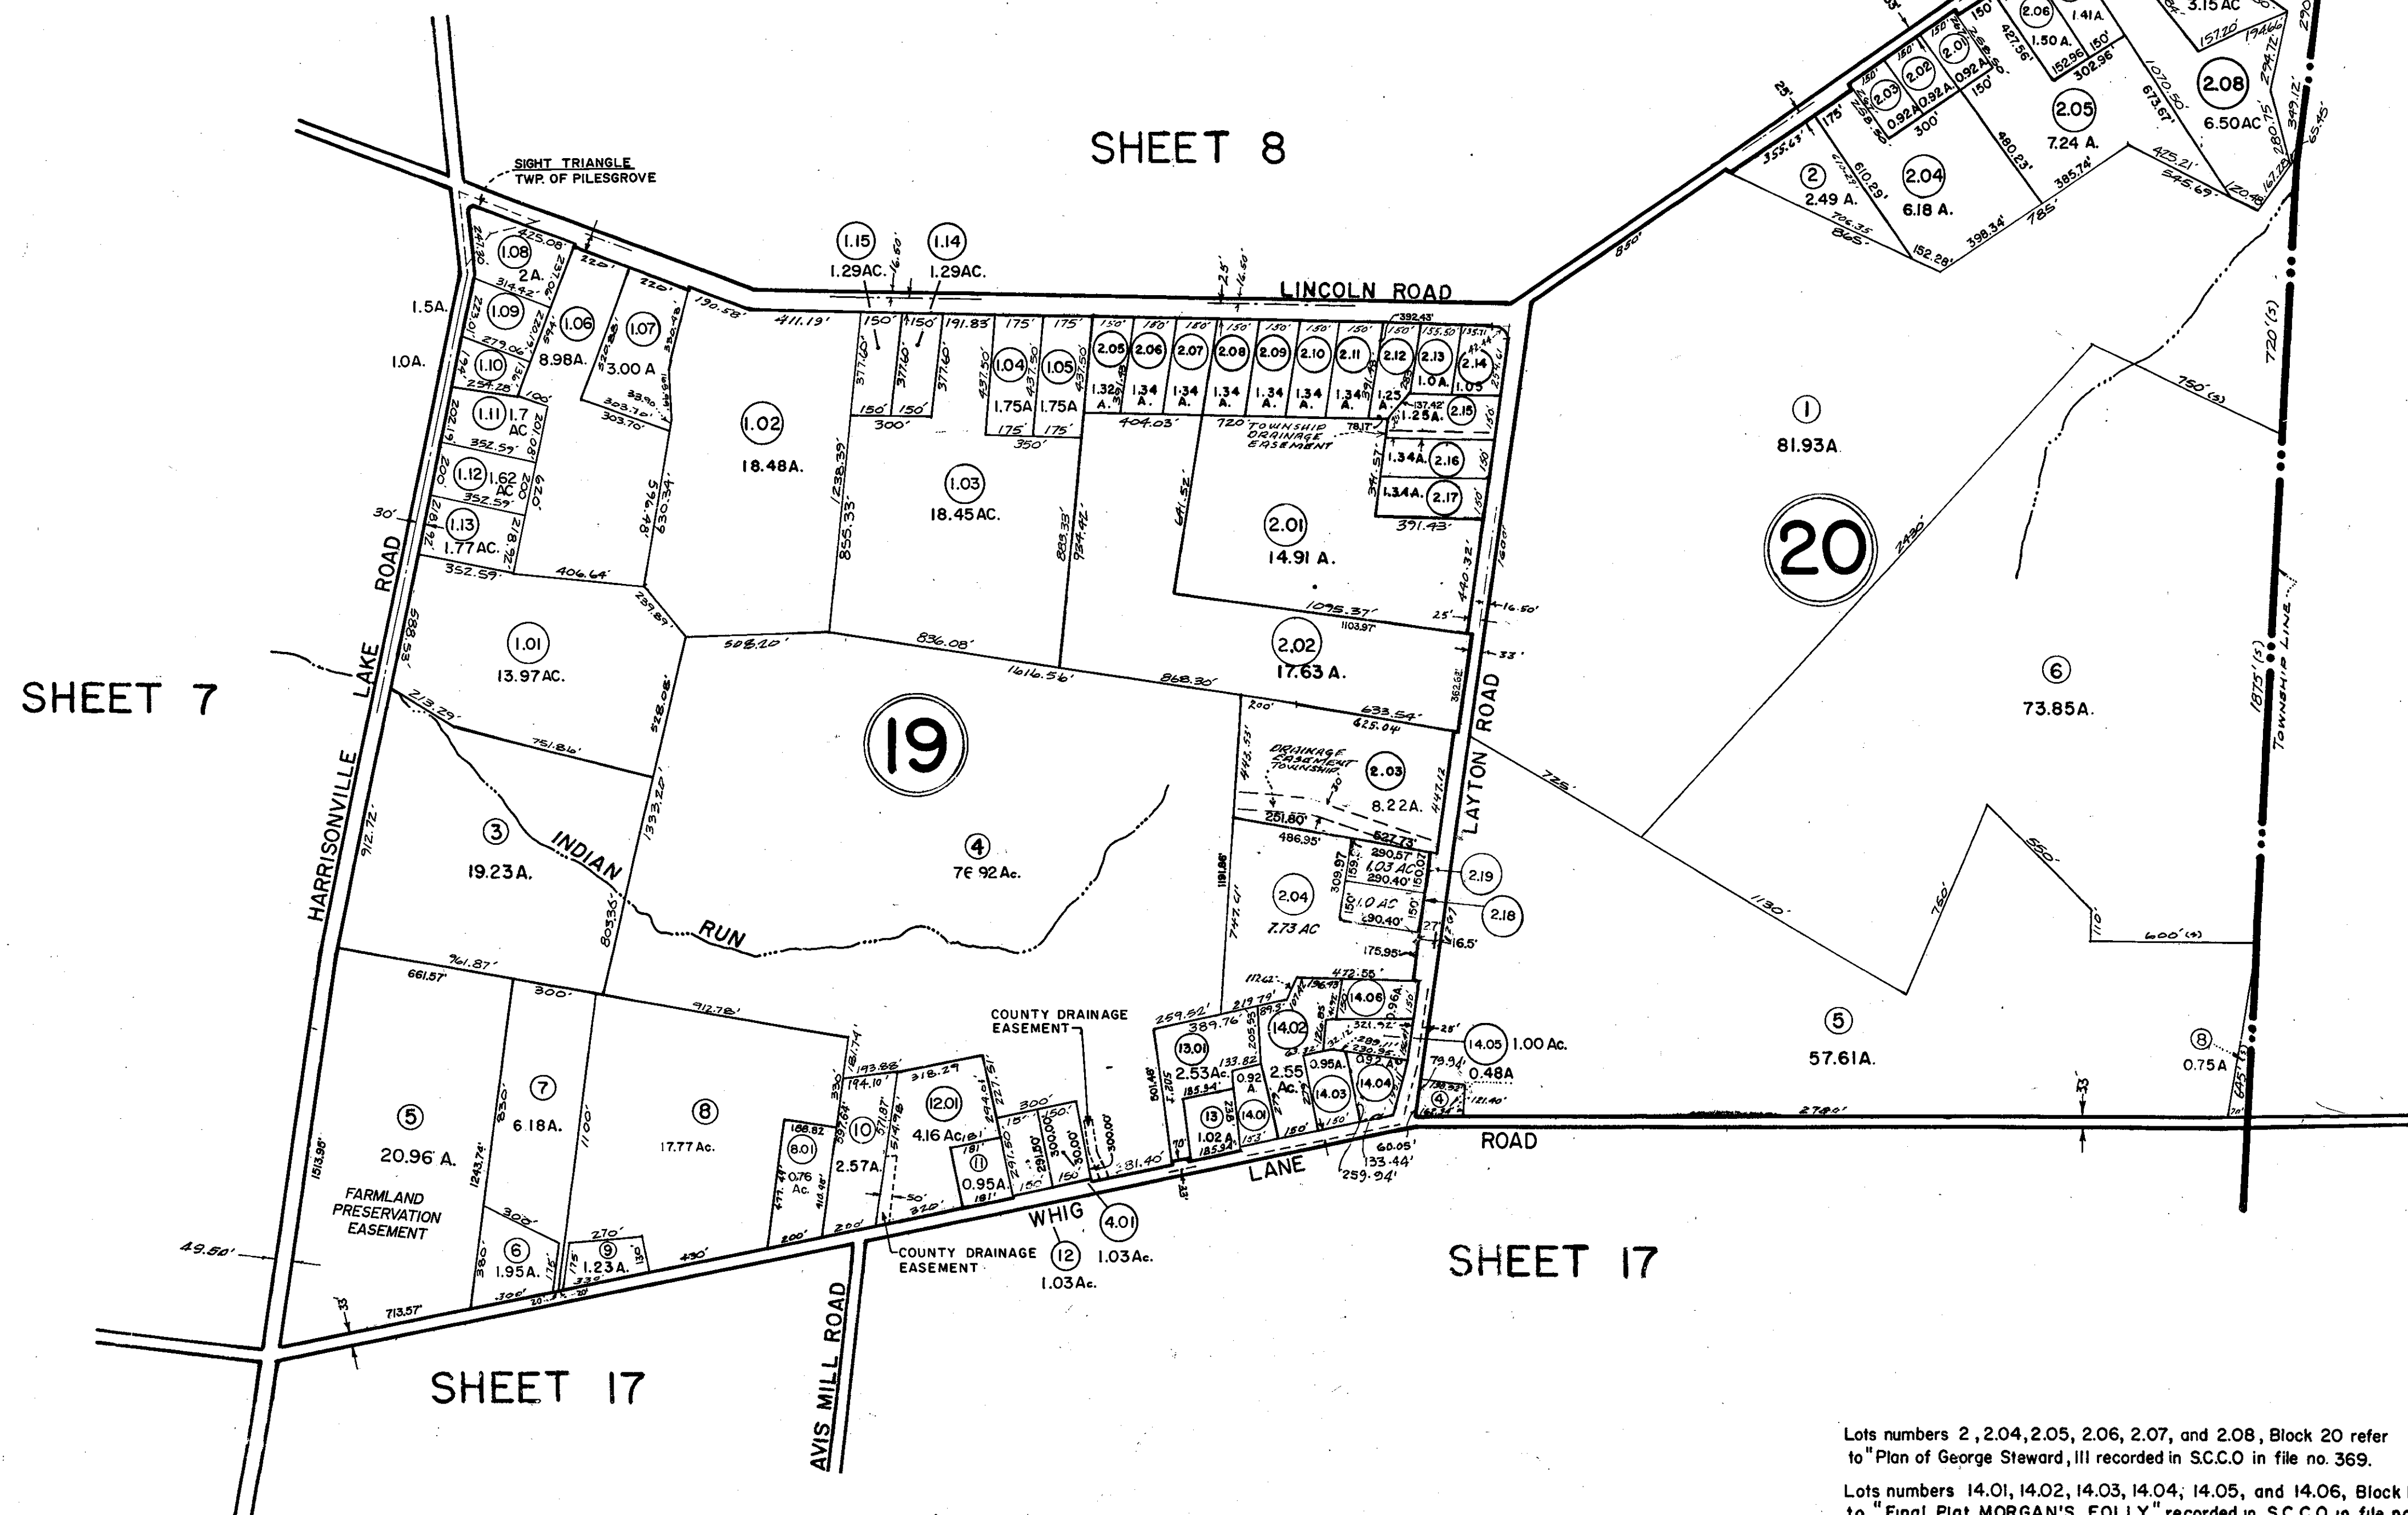

Lots numbers 2, 2.04, 2.05, 2.06, 2.07, and 2.08, Block 20 refer to "Plan of George Steward, III recorded in S.C.C.O. in file no. 369.

Lots numbers 14.01, 14.02, 14.03, 14.04, 14.05, and 14.06, Block 19 refer to "Final Plan MORGAN'S FOLLY" recorded in S.C.C.O. in file no. 424.

Lots numbers 2.05 thru 2.17, Block 19 refer to "Final Plan of LAYTON FARM" SECTION ONE recorded in S.C.C.O. in file no. 437.


Lots numbers 2.03, 2.04, Block 19 refer to "Final Plan of LAYTON FARM" - SECTION TWO recorded in S.C.C.O. in file no. 437.

NEW JERSEY DEPARTMENT OF THE TREASURY
DIVISION OF TAXATION
ENGINEERING & RAILROAD TAX BUREAU
APPROVED AS A TAX MAP PURSUANT TO THE
PROVISIONS OF CHAPTER 175, LAWS OF 1913, ETC.
FOR THE DIRECTOR, DIVISION OF TAXATION
BY *C. L. Barnes*
DATE AUG - 8 1961 STATE OF NEW JERSEY
SERIAL NO. 327


TAX MAP
PILES GROVE TOWNSHIP
SCALE - 1" = 400' SALEM CO., N. J.
SKINNER & COMPTON, ENGINEERS
JULY 3, 1961

THIS SHEET IS A SCANNED COPY OF THE TAX MAP ORIGINALLY PREPARED BY EUGENE
COMPTON OF SKINNER & COMPTON, ENGINEERS, DATED: JULY 3, 1961.
THE ORIGINAL APPROVED MAP IS ON FILE IN THE OFFICE OF THE TOWNSHIP ENGINEER.

Lot number 1, Block 19 unassigned 11-30-79
Lot number 2, Block 19 unassigned 11-30-79
Lot number 14, Block 19 unassigned 2-6-79
Lots number 7 and 9, Block 20 unassigned.

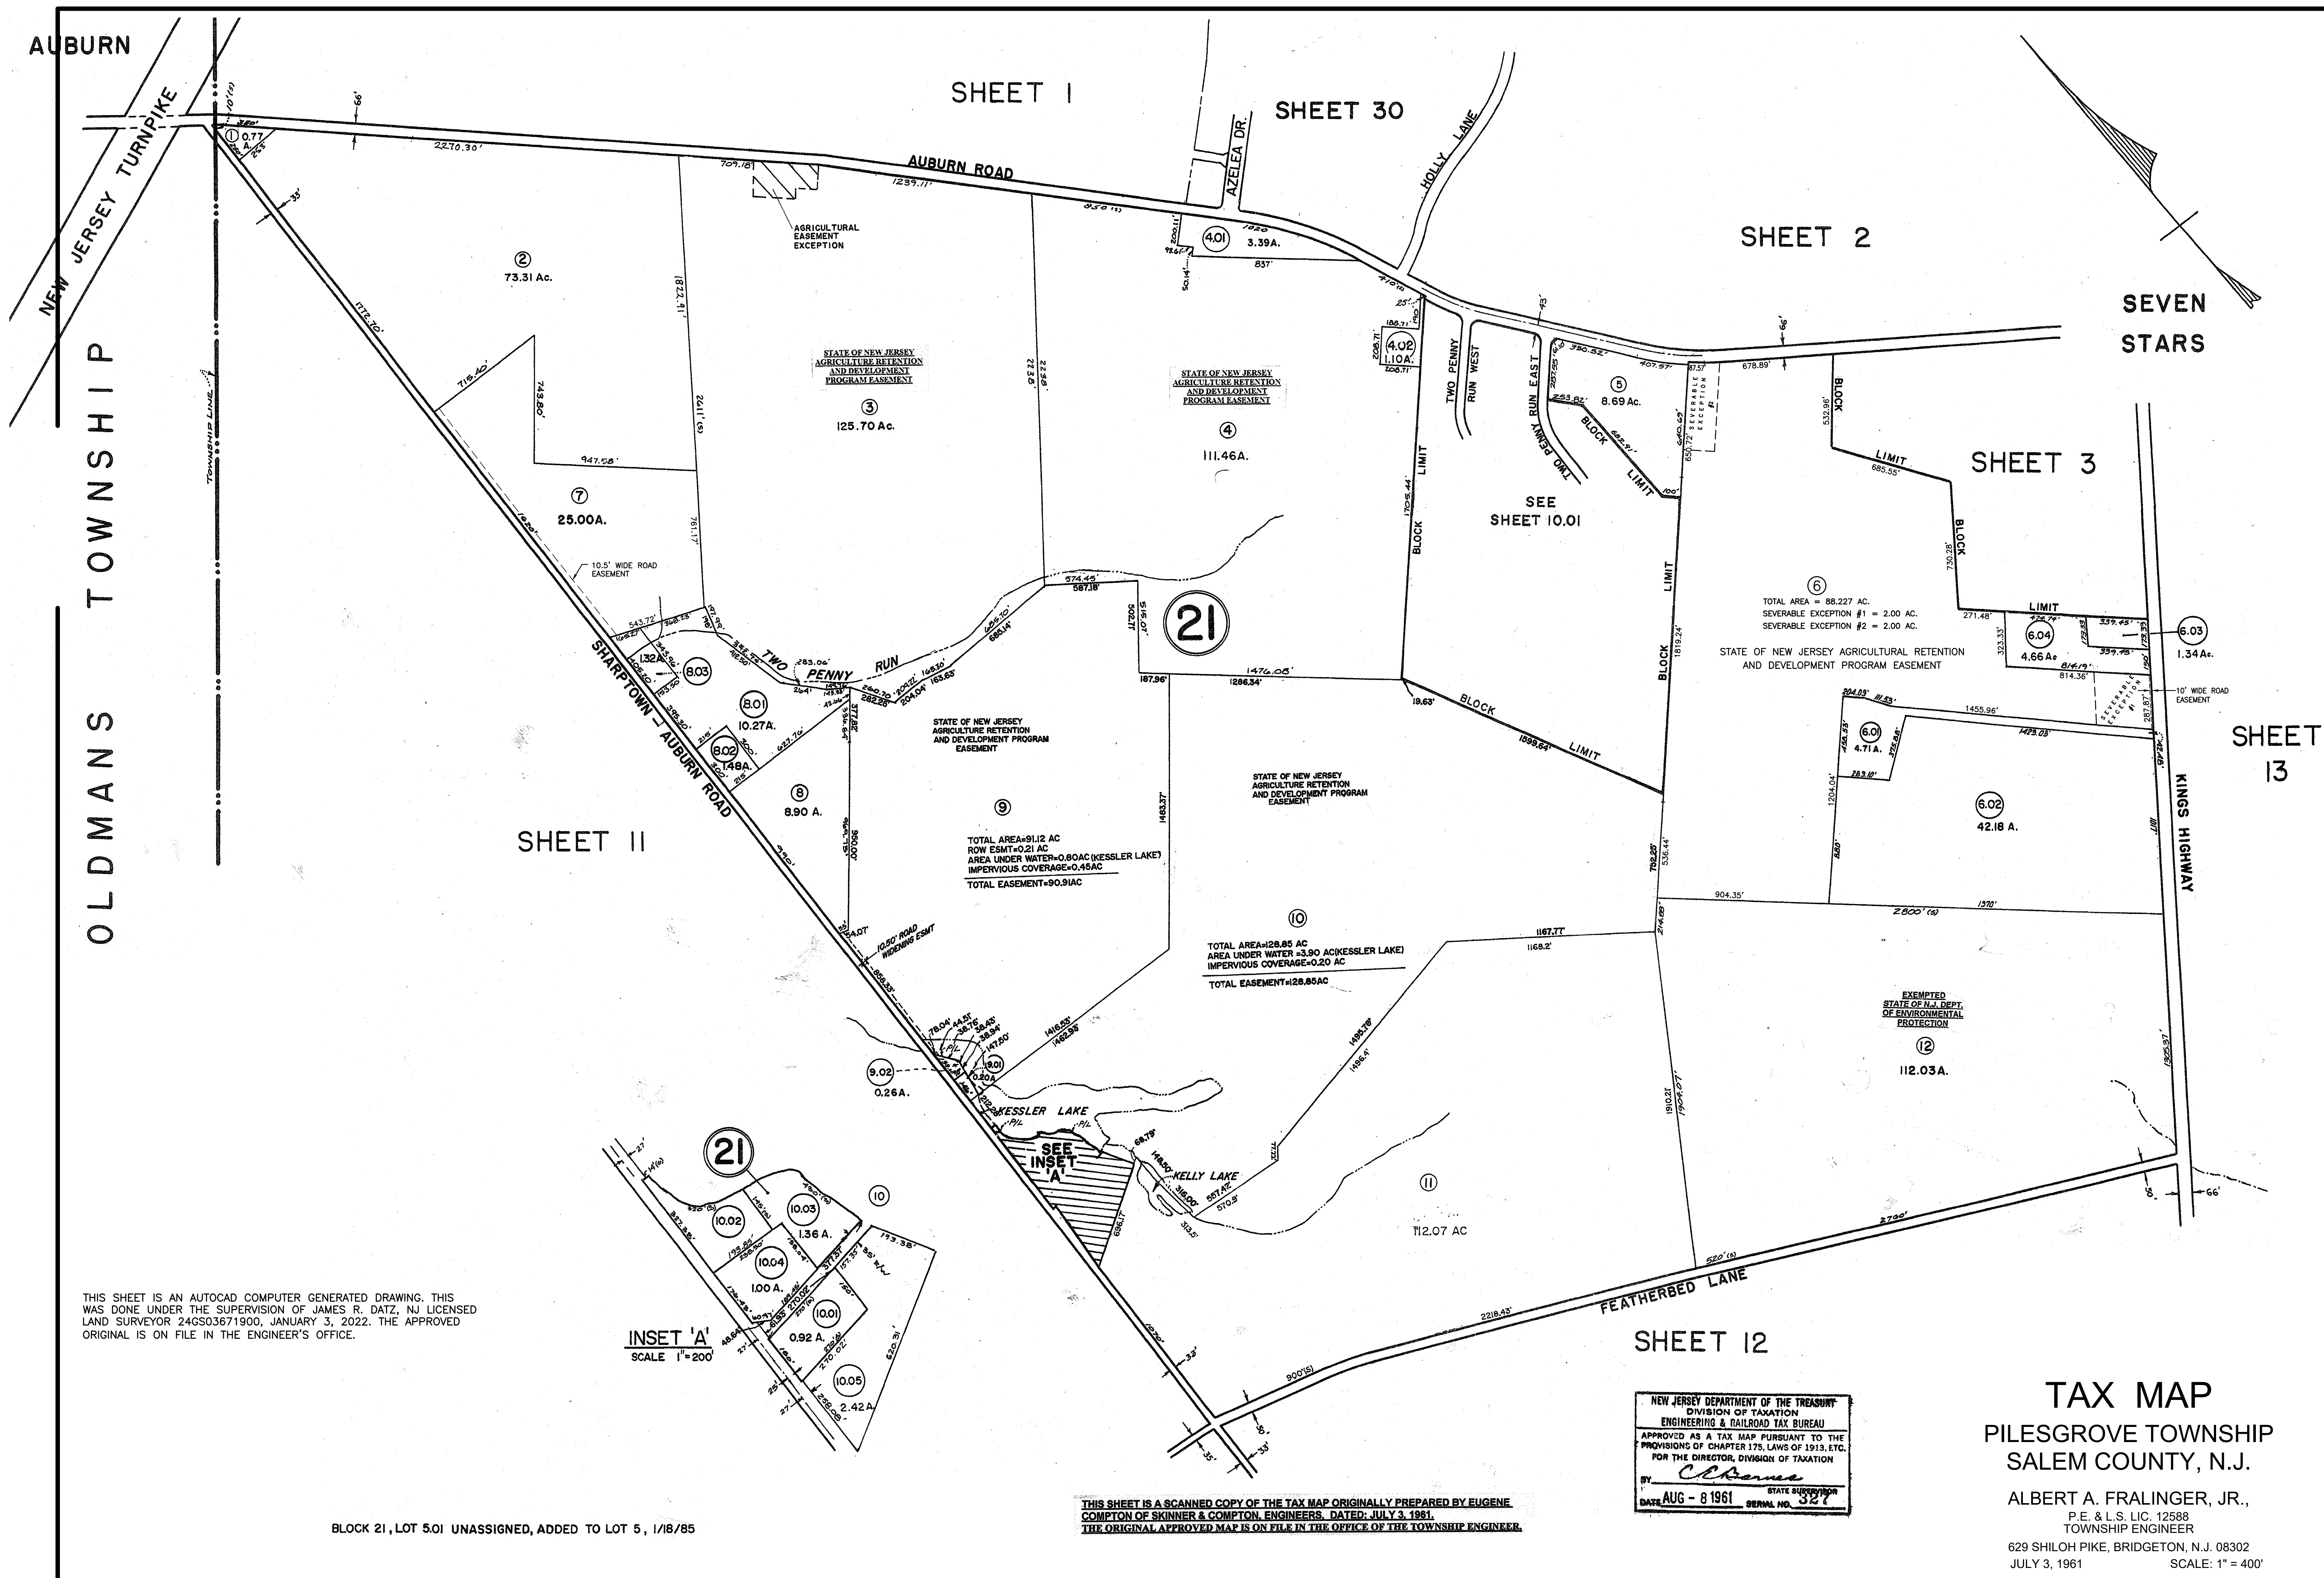

SHEET 10

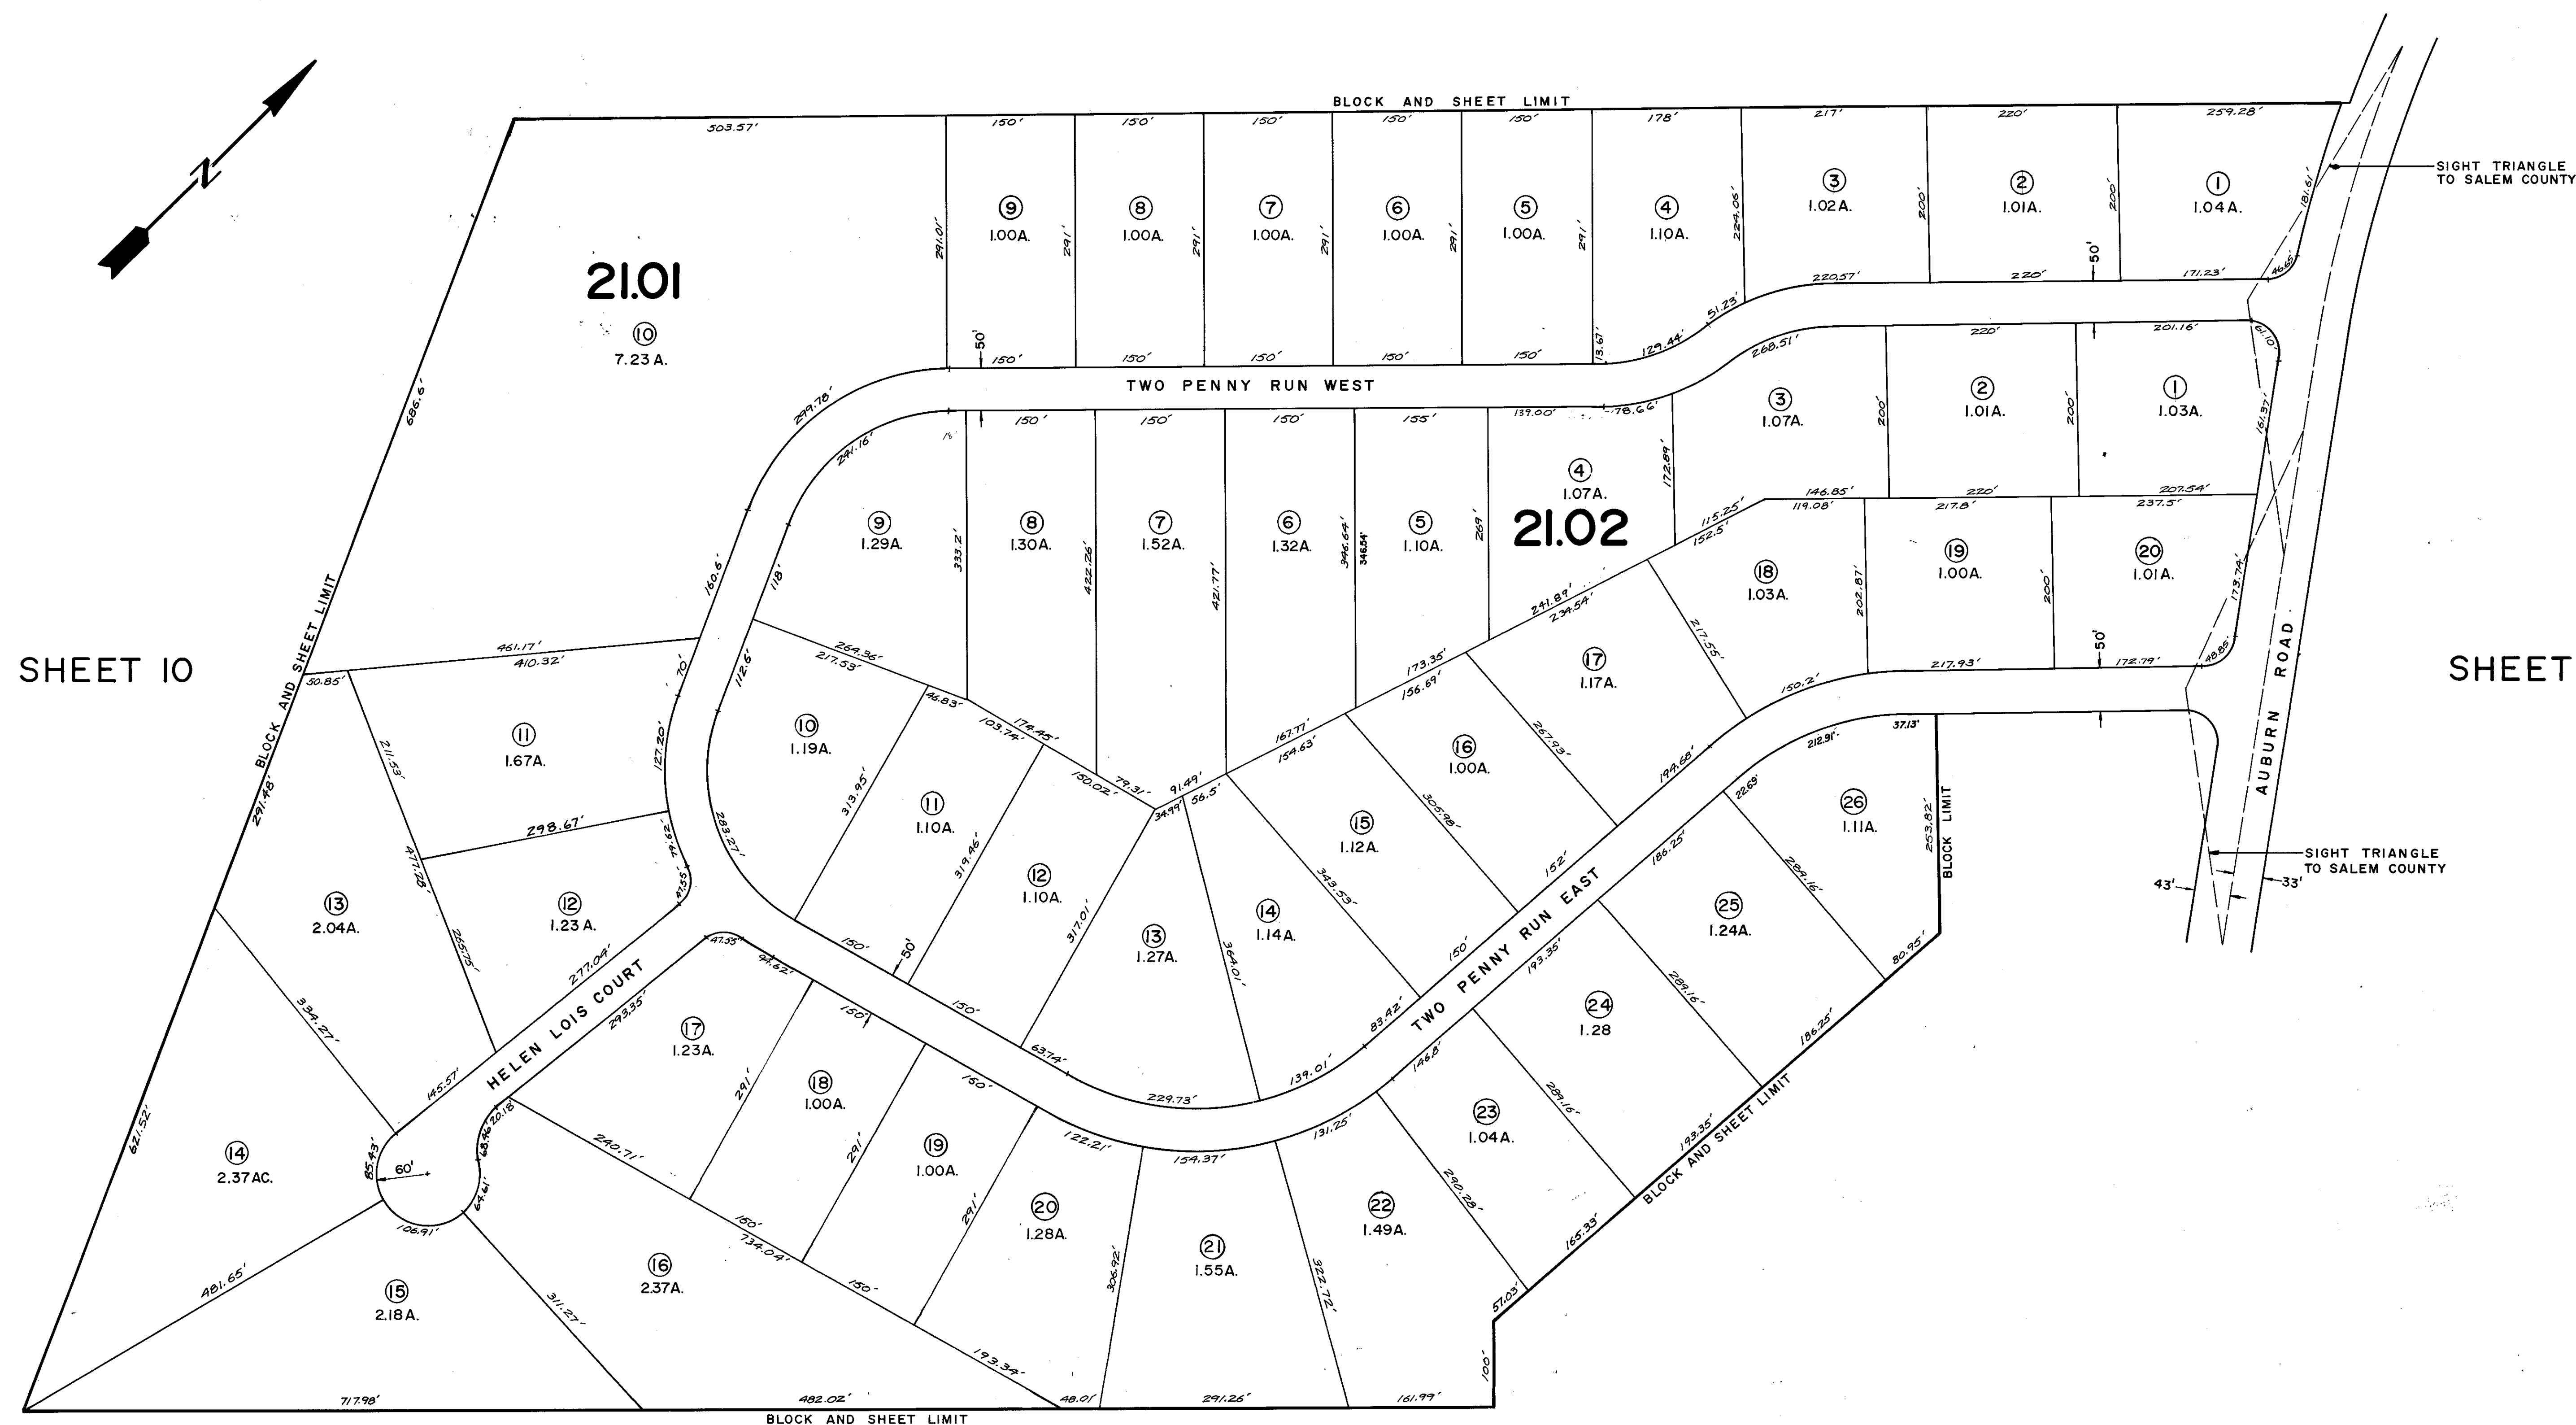

TAX ASSESSMENT MAP
PILESGROVE TOWNSHIP
SALEM COUNTY, NEW JERSEY
SCALE: 1" = 100' JANUARY, 1994
ALBERT A. FRALINGER, JR.,
P.E. & L.S. LIC. 12588
TOWNSHIP ENGINEER
629 SHILOH PIKE, BRIDGETON, N. J. 08302

SHEET 13

SHEET 14

SHEET 14

SHEET 19

TAX MAP

PILESGROVE TOWNSHIP
SALEM COUNTY, N.J.

ALBERT A. FRALINGER, JR.,
P.E. & L.S. LIC. 12588
TOWNSHIP ENGINEER

629 SHILOH PIKE, BRIDGETON, N.J. 08302
FEB 2002 SCALE: 1" = 400'

NEW JERSEY DEPARTMENT OF THE TREASURY
DIVISION OF TAXATION
ENGINEERING & RAILROAD TAX BUREAU
APPROVED AS A TAX MAP PURSUANT TO THE
PROVISIONS OF CHAPTER 175, LAWS OF 1913, ETC.
FOR THE DIRECTOR, DIVISION OF TAXATION
BY *C.E. Barnes*
DATE AUG - 8 1961 STATE SUPERVISOR 327
SERIAL NO. 327

LOT NO. 2 BLOCK NO. 23 UNASSIGNED
LOT NO. 1 BLOCK NO. 24 UNASSIGNED
LOT NO. 12 BLOCK NO. 24 UNASSIGNED
LOT N° 10A, BLOCK N° 25 UNASSIGNED - 7/3/75
LOT N° 10.01, BLOCK N° 25 UNASSIGNED/3-16-84

Note: Lot 4 Block 25 unassigned


CARNEYS POINT TOWNSHIP
OLDMANS TOWNSHIP


P.G. - AUBURN RD.
TOWNSHIP LINE

POINTERS - AUBURN ROAD


THIS SHEET IS A SCANNED COPY OF THE TAX MAP ORIGINALLY PREPARED BY EUGENE
COMPTON OF SKINNER & COMPTON ENGINEERS, DATED: JULY 3, 1961.
THE ORIGINAL APPROVED MAP IS ON FILE IN THE OFFICE OF THE TOWNSHIP ENGINEER.

THIS SHEET IS AN AUTOCAD COMPUTER GENERATED DRAWING. THIS
WAS DONE UNDER THE SUPERVISION OF JAMES R. DATZ, NJ LICENSED
LAND SURVEYOR 246S03671900, REVISED DECEMBER 6, 2016. THE
APPROVED ORIGINAL IS ON FILE IN THE ENGINEER'S OFFICE.

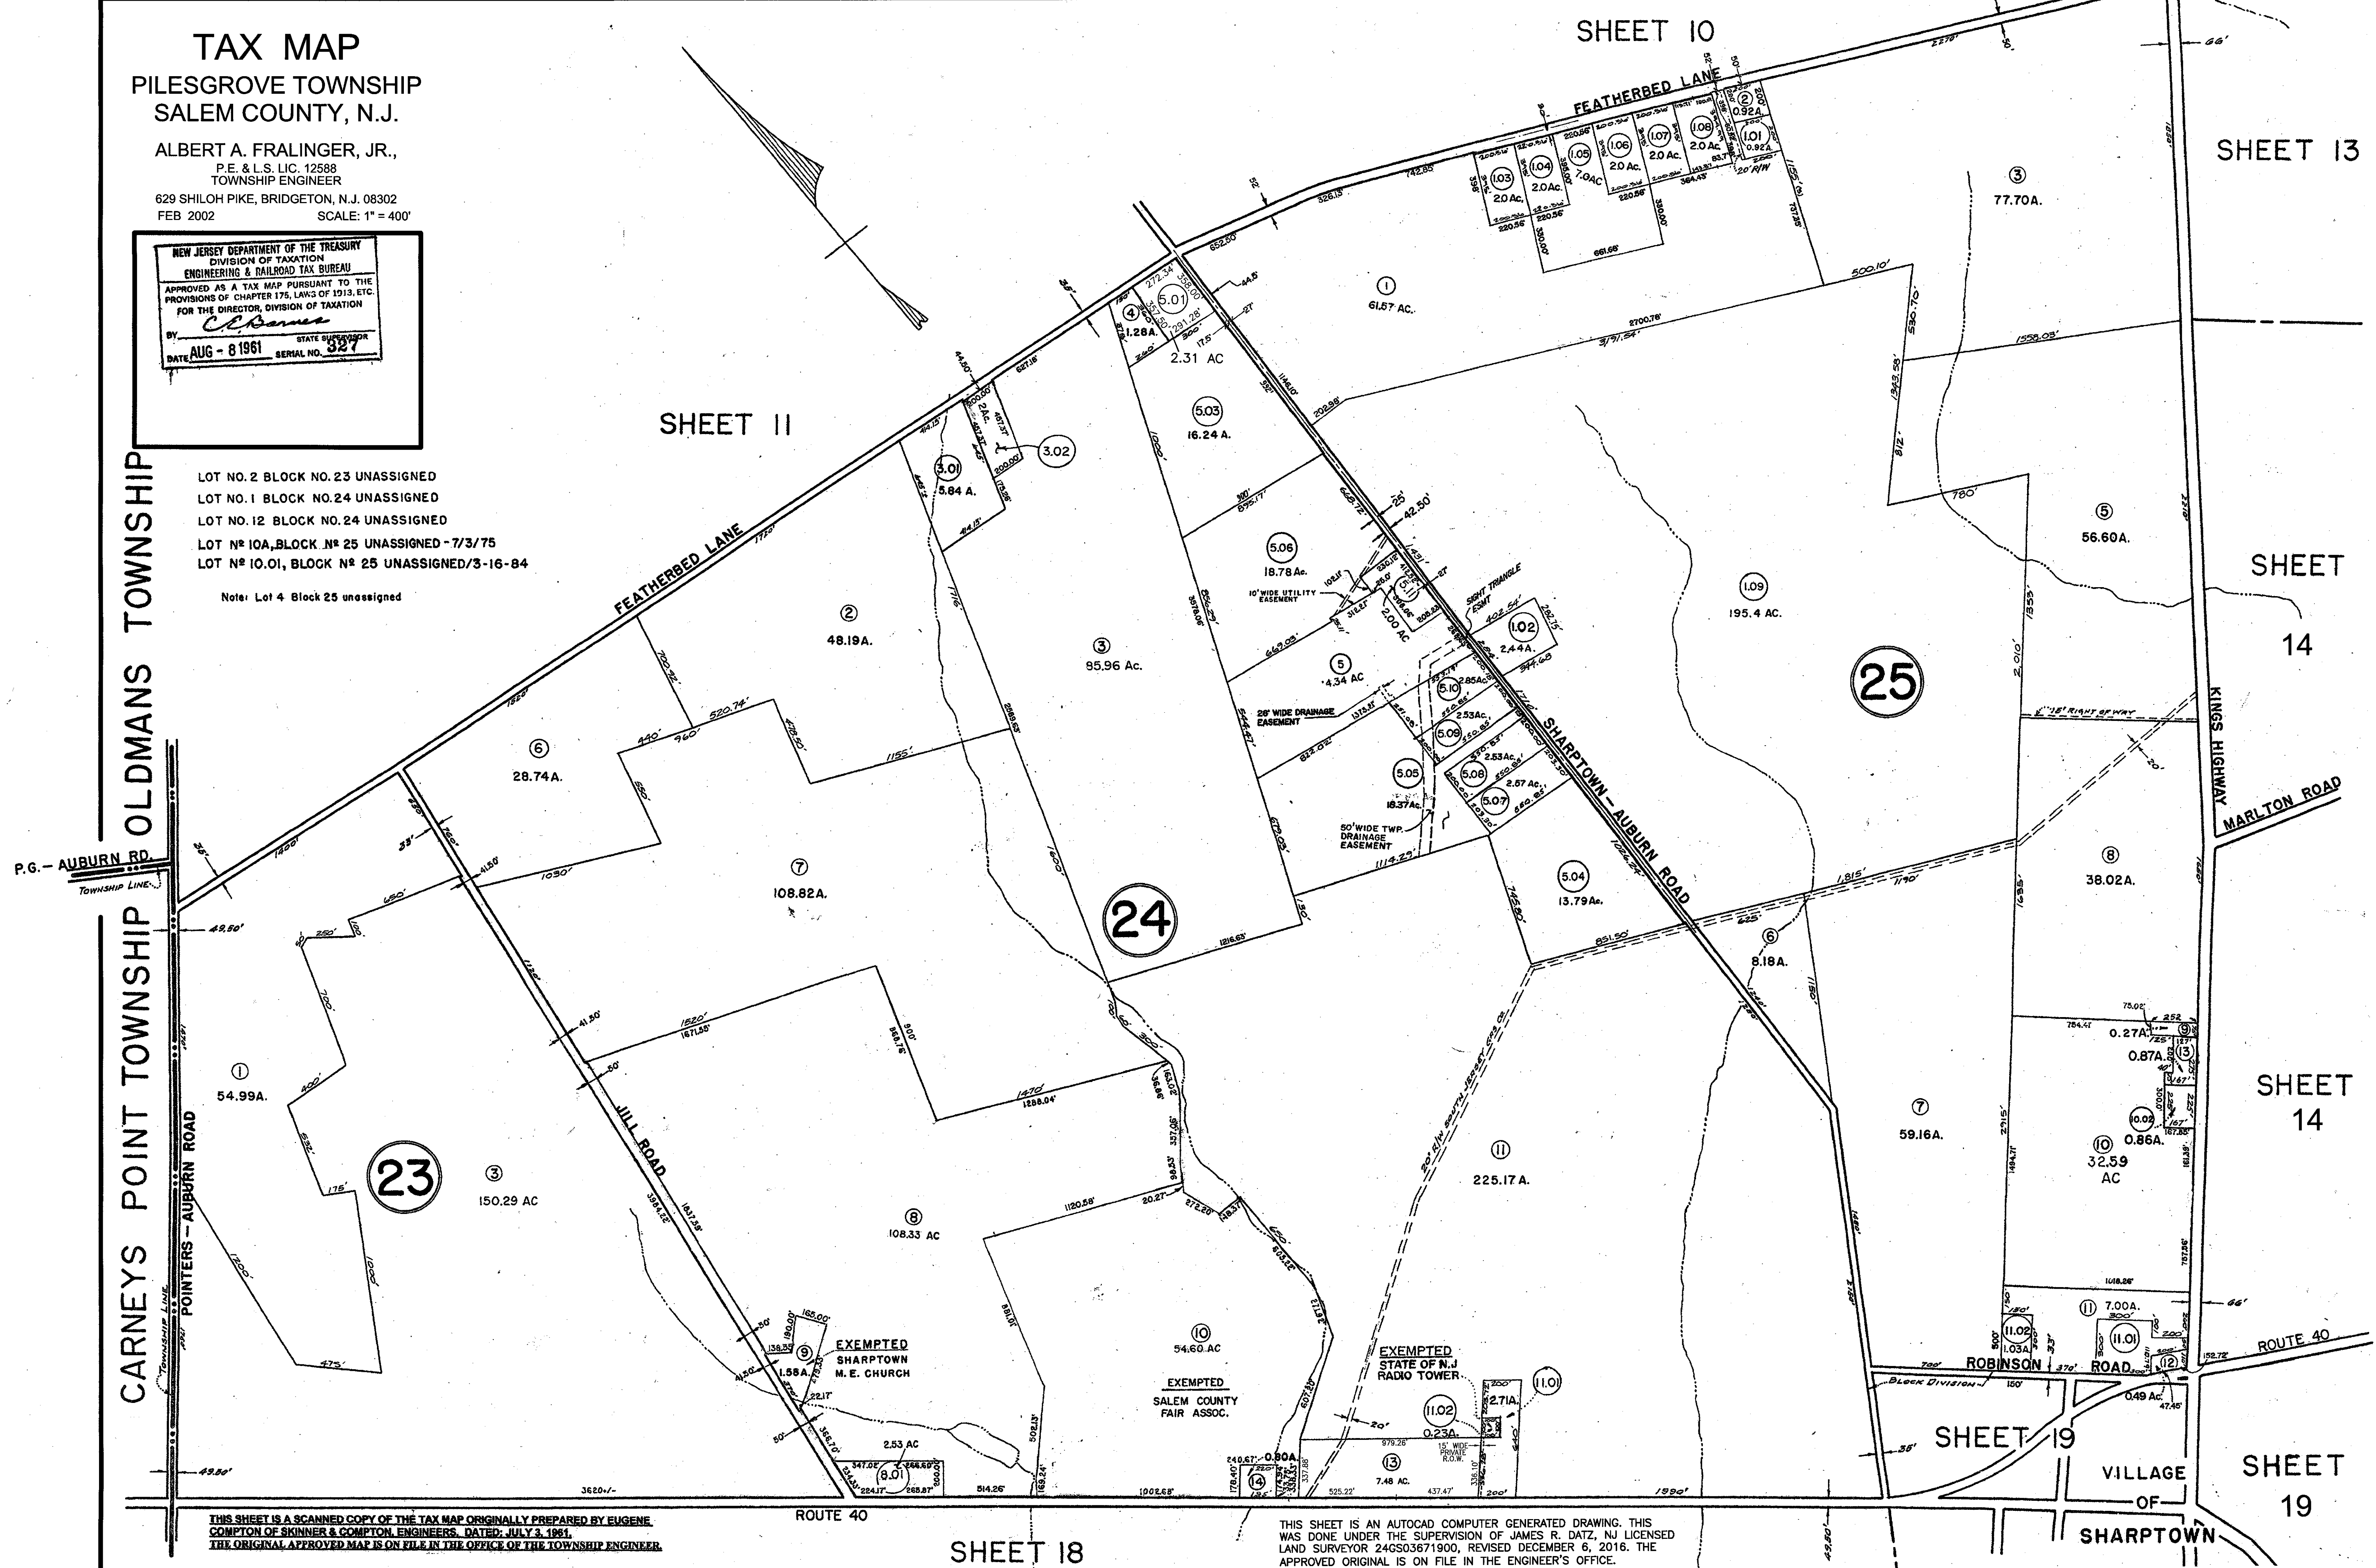

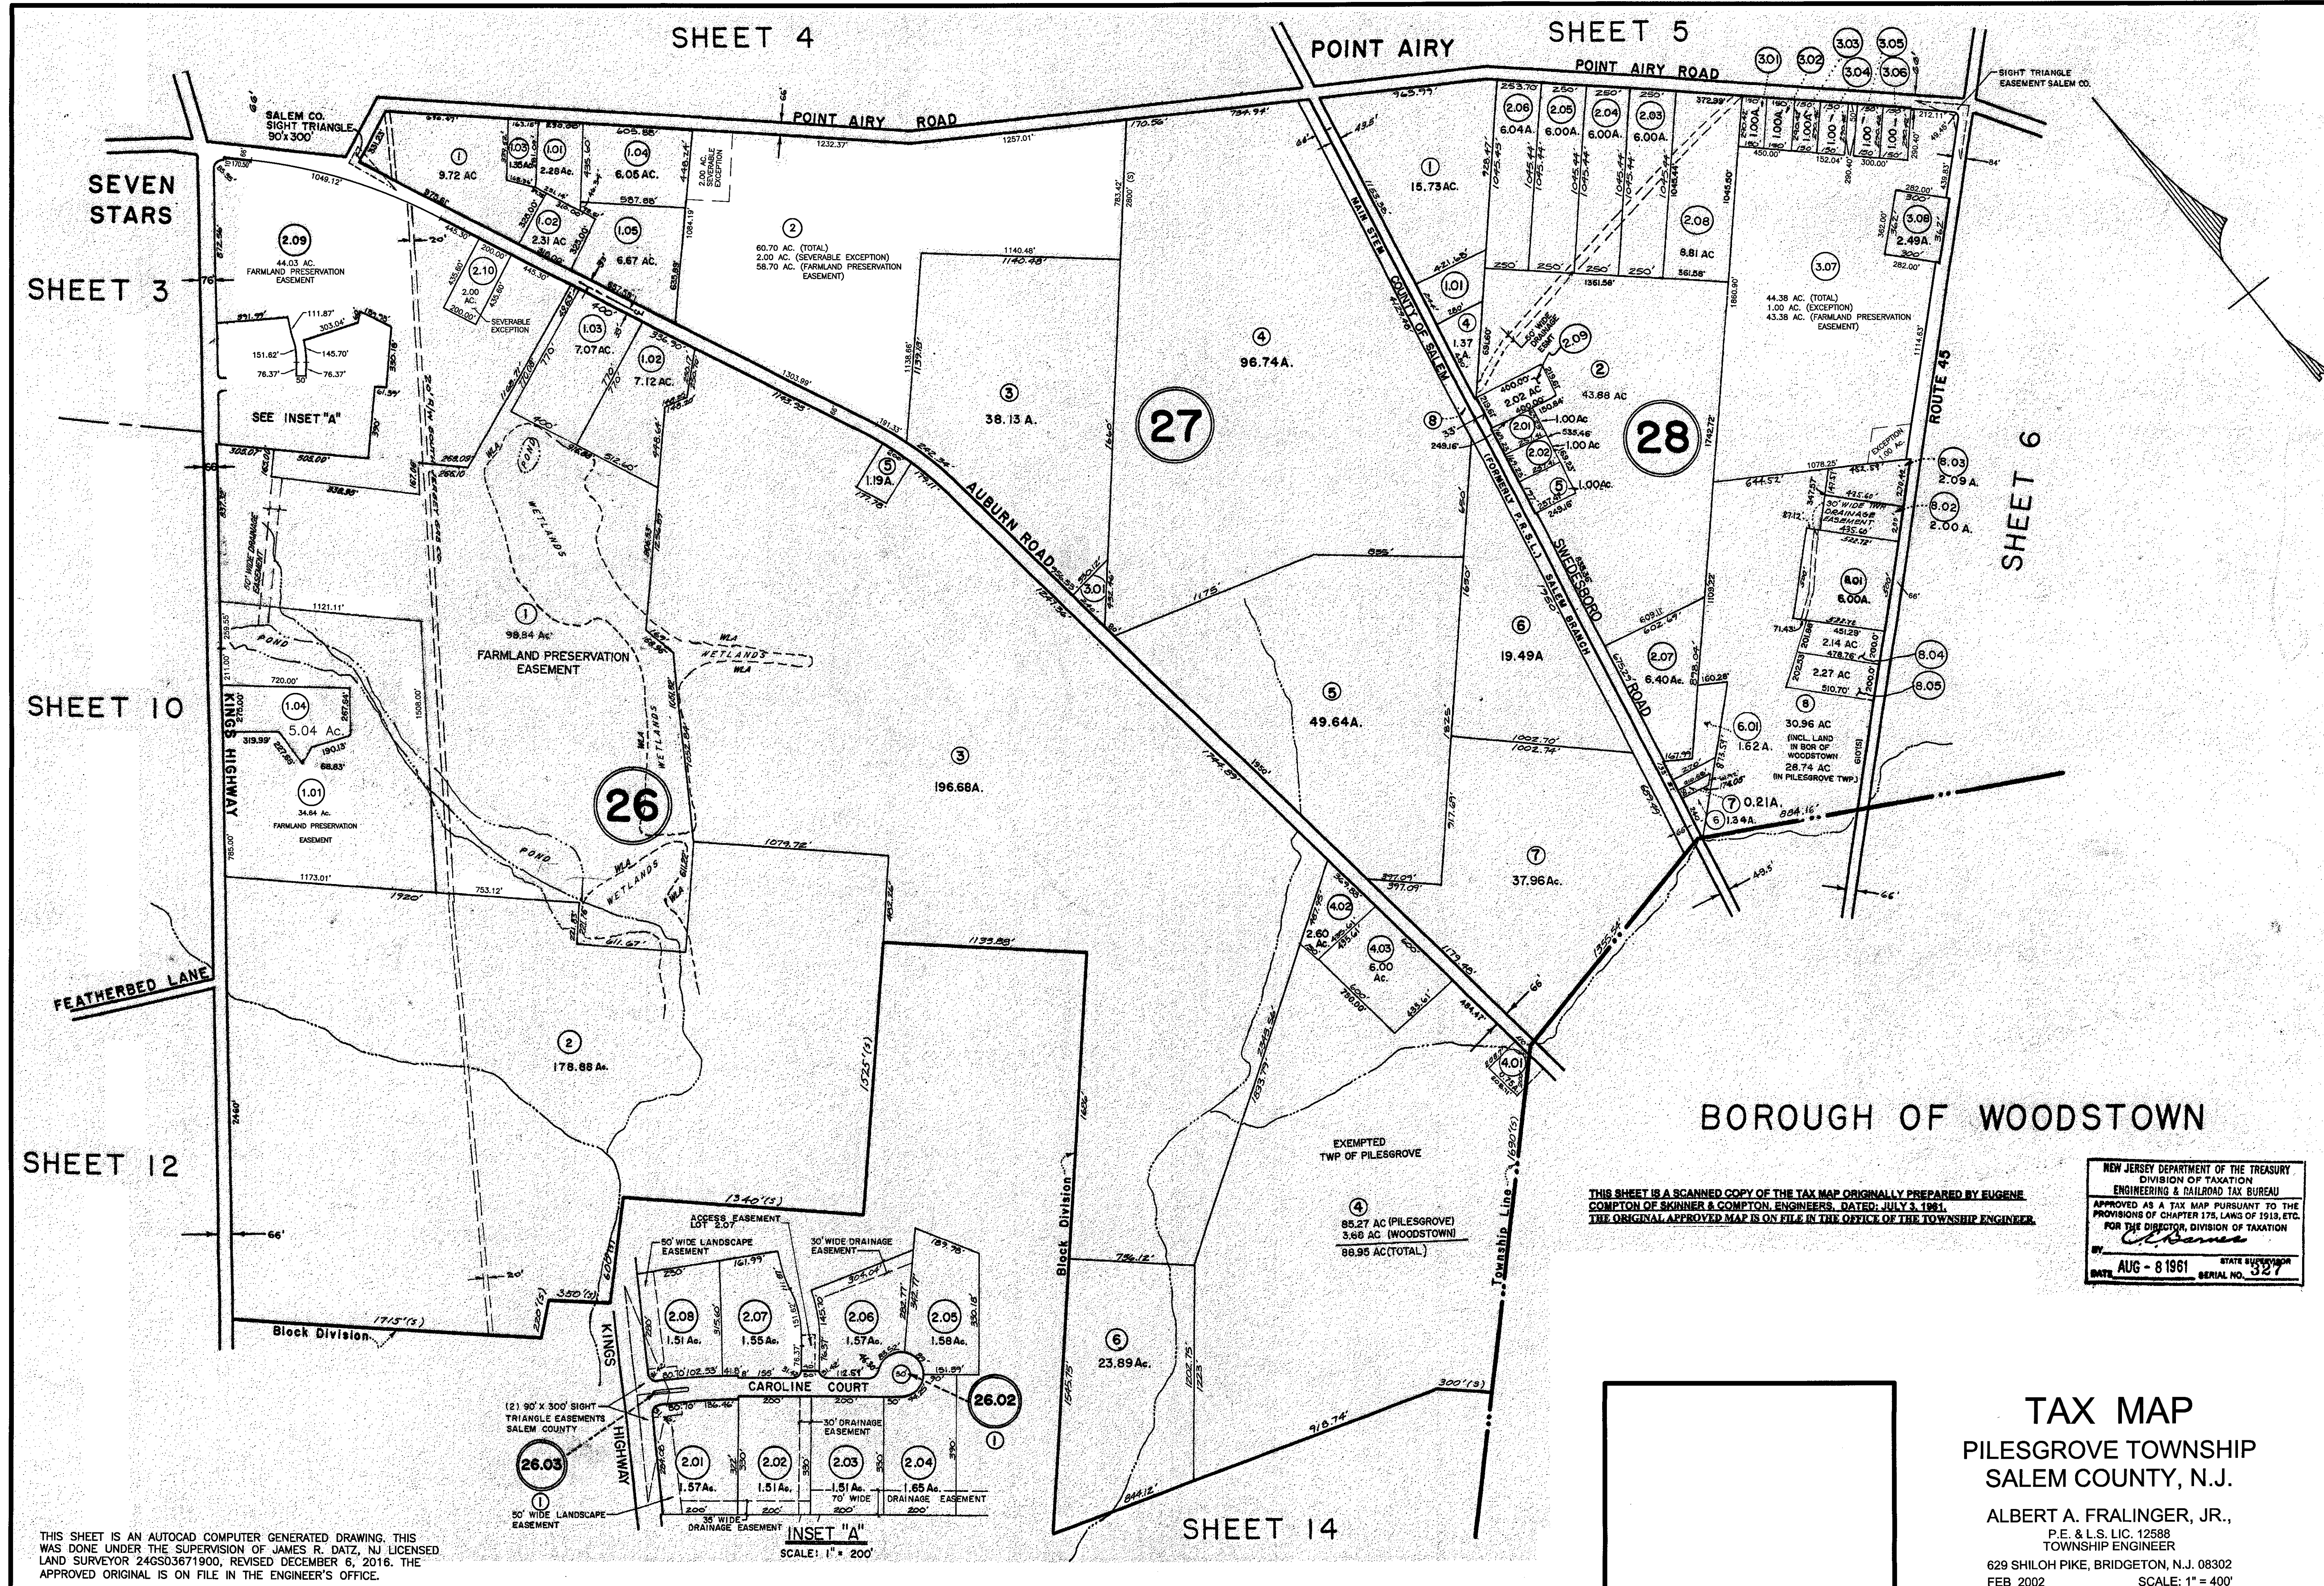

SHEET 13

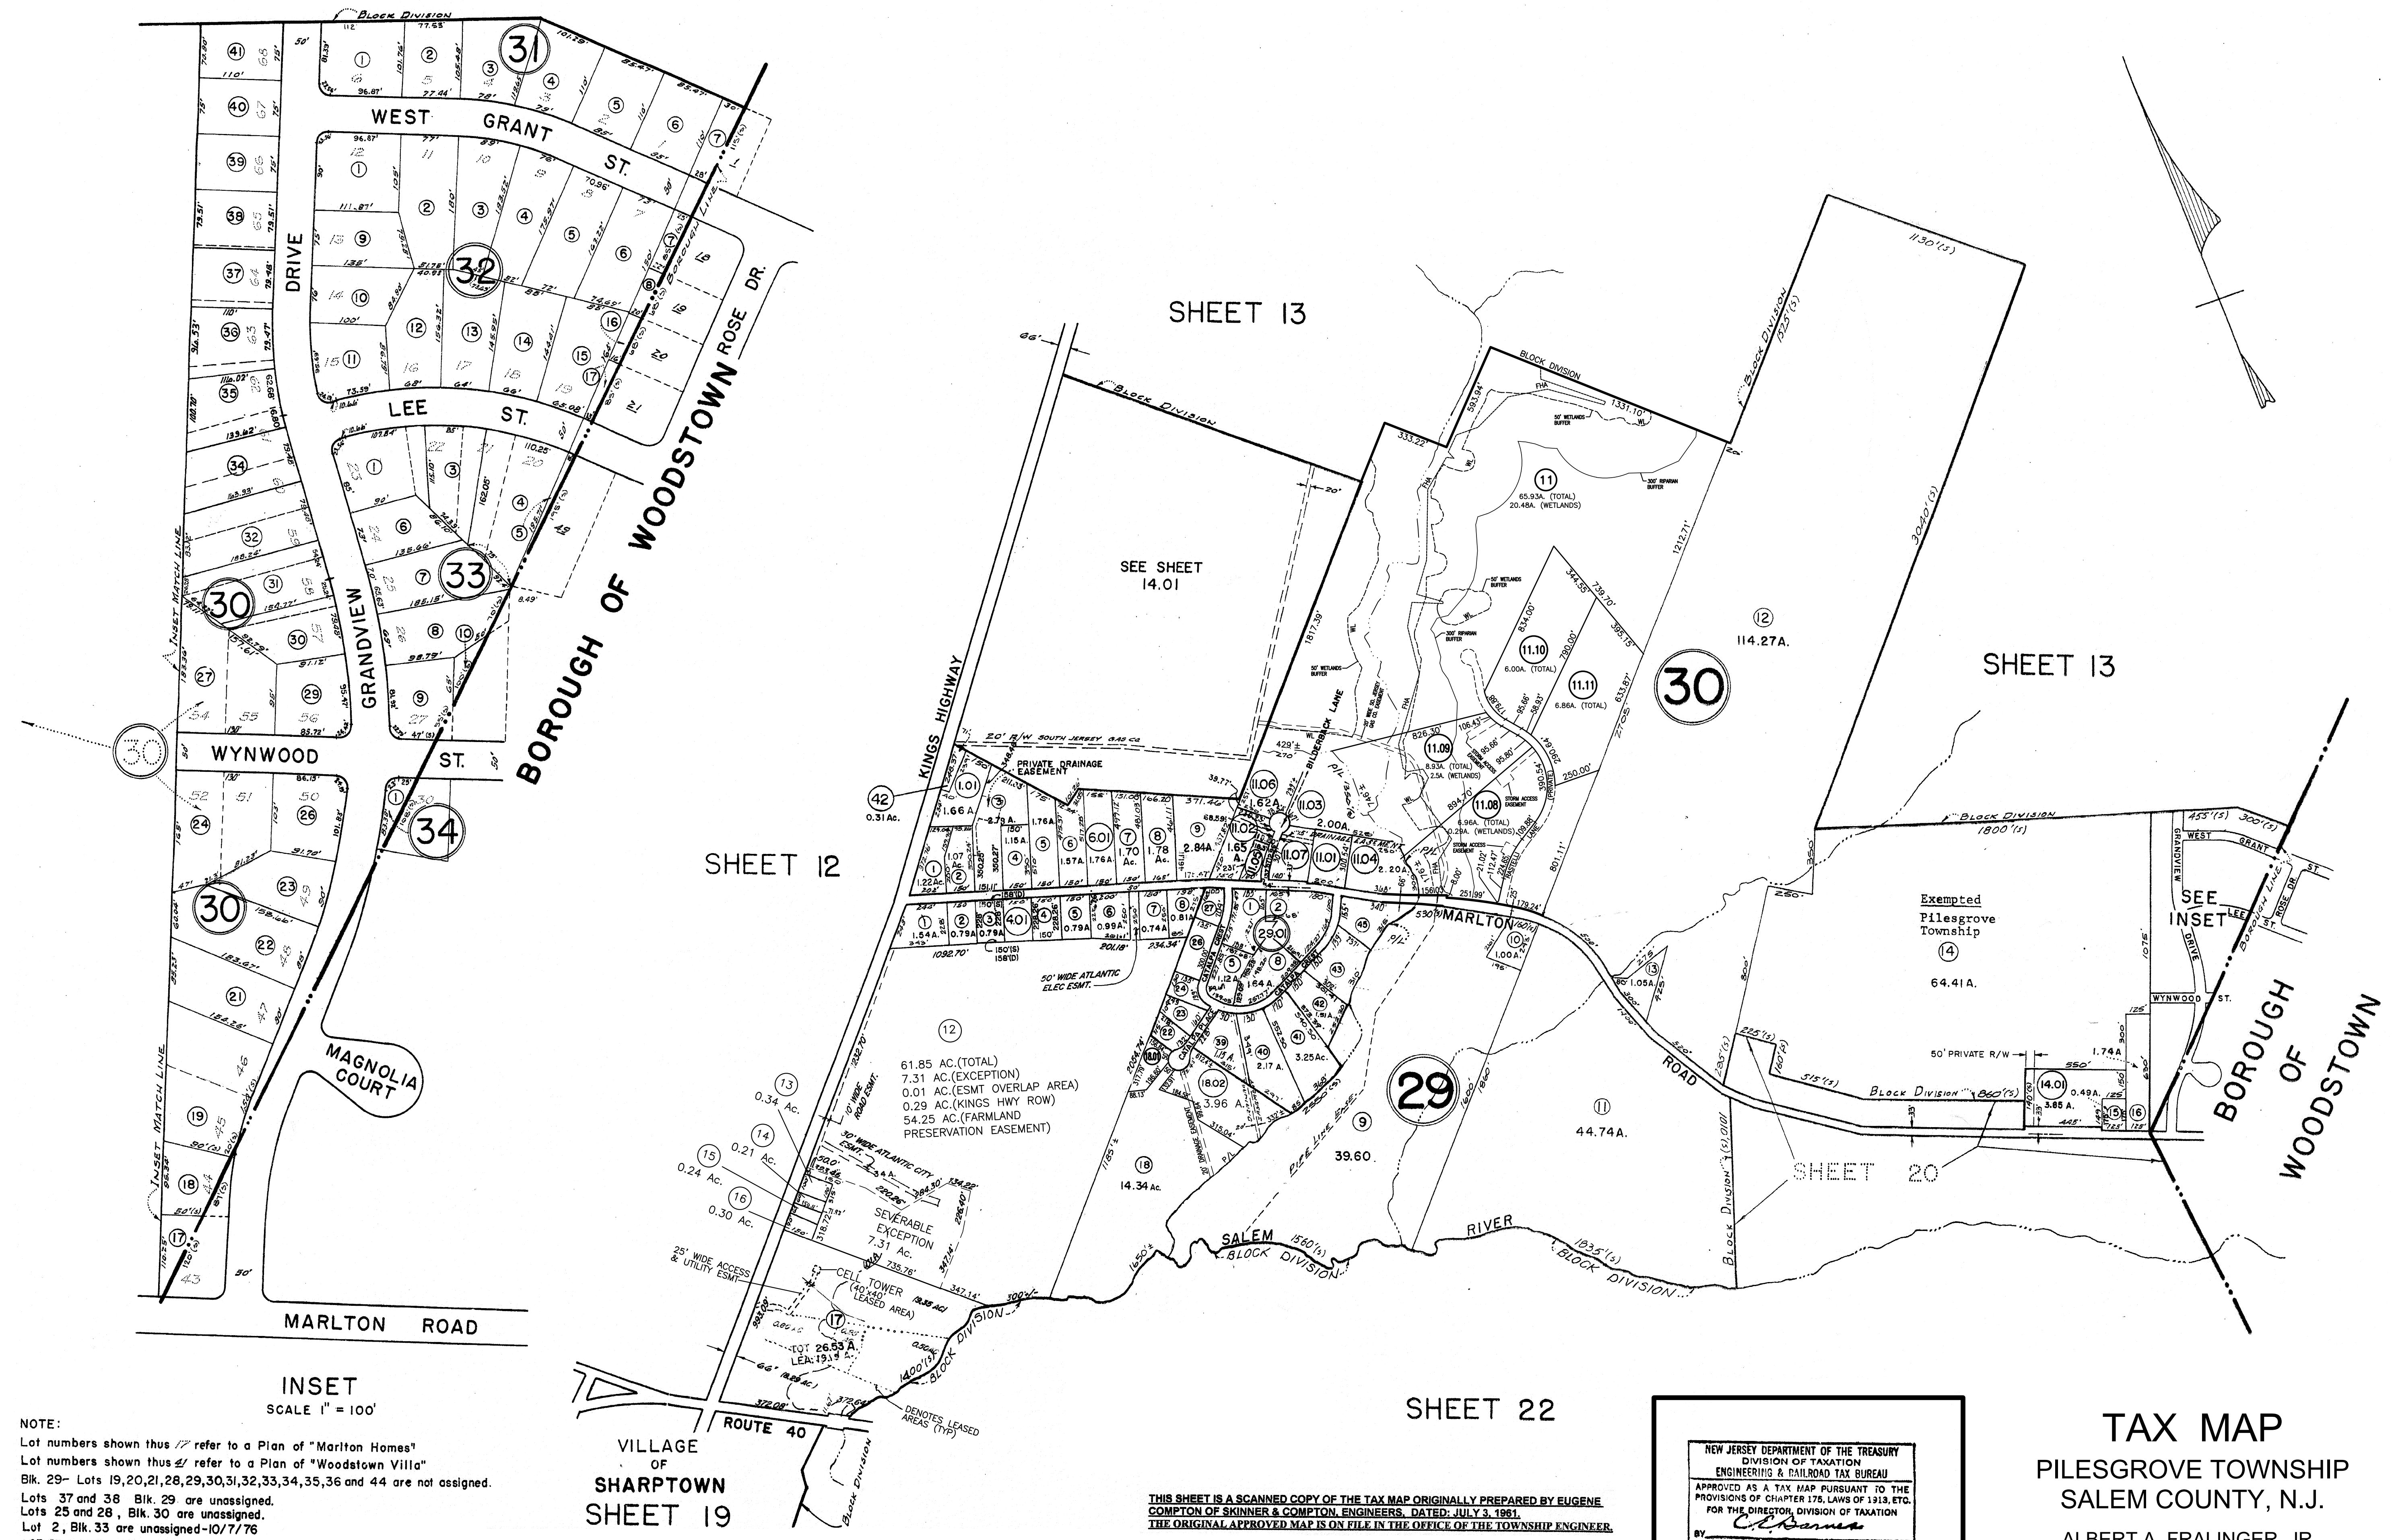

NOTE:
Lot numbers shown thus 1/2 refer to a Plan of "Marlon Homes"
Lot numbers shown thus 2/2 refer to a Plan of "Woodstown Villa"
Blk. 29- Lots 19,20,21,28,29,30,31,32,33,34,35,36 and 44 are not assigned.
Lots 37 and 38 Blk. 29 are unassigned.
Lots 25 and 28, Blk. 30 are unassigned.
Lot 2, Blk. 33 are unassigned-10/7/76
LOT 33 BL. 30 UNASSIGNED - 11/28/78

INSET
SCALE 1" = 100'

VILLAGE
OF
SHARPTOWN
SHEET 19

THIS SHEET IS A SCANNED COPY OF THE TAX MAP ORIGINALLY PREPARED BY EUGENE
COMPTON OF SKINNER & COMPTON ENGINEERS, DATED: JULY 3, 1981.
THE ORIGINAL APPROVED MAP IS ON FILE IN THE OFFICE OF THE TOWNSHIP ENGINEER.

THIS SHEET IS AN AUTOCAD COMPUTER GENERATED DRAWING. THIS
WAS DONE UNDER THE SUPERVISION OF JAMES R. DATZ, NJ LICENSED
LAND SURVEYOR 24GS03671900, REVISED JANUARY 3, 2022. THE
APPROVED ORIGINAL IS ON FILE IN THE ENGINEER'S OFFICE.


NEW JERSEY DEPARTMENT OF THE TREASURY
DIVISION OF TAXATION
ENGINEERING & RAILROAD TAX BUREAU
APPROVED AS A TAX MAP PURSUANT TO THE
PROVISIONS OF CHAPTER 175, LAWS OF 1918, ETC.
FOR THE DIRECTOR, DIVISION OF TAXATION
BY *E. Compton*
DATE AUG - 8 1981 SERIAL NO. 327

TAX MAP
PILESGROVE TOWNSHIP
SALEM COUNTY, N.J.
ALBERT A. FRALINGER, JR.,
P.E. & L.S. LIC. 12588
TOWNSHIP ENGINEER
629 SHILOH PIKE, BRIDGETON, N.J. 08302
FEB 2002 SCALE: 1" = 400'

SHEET 12

SHEET 14

SHEET 13

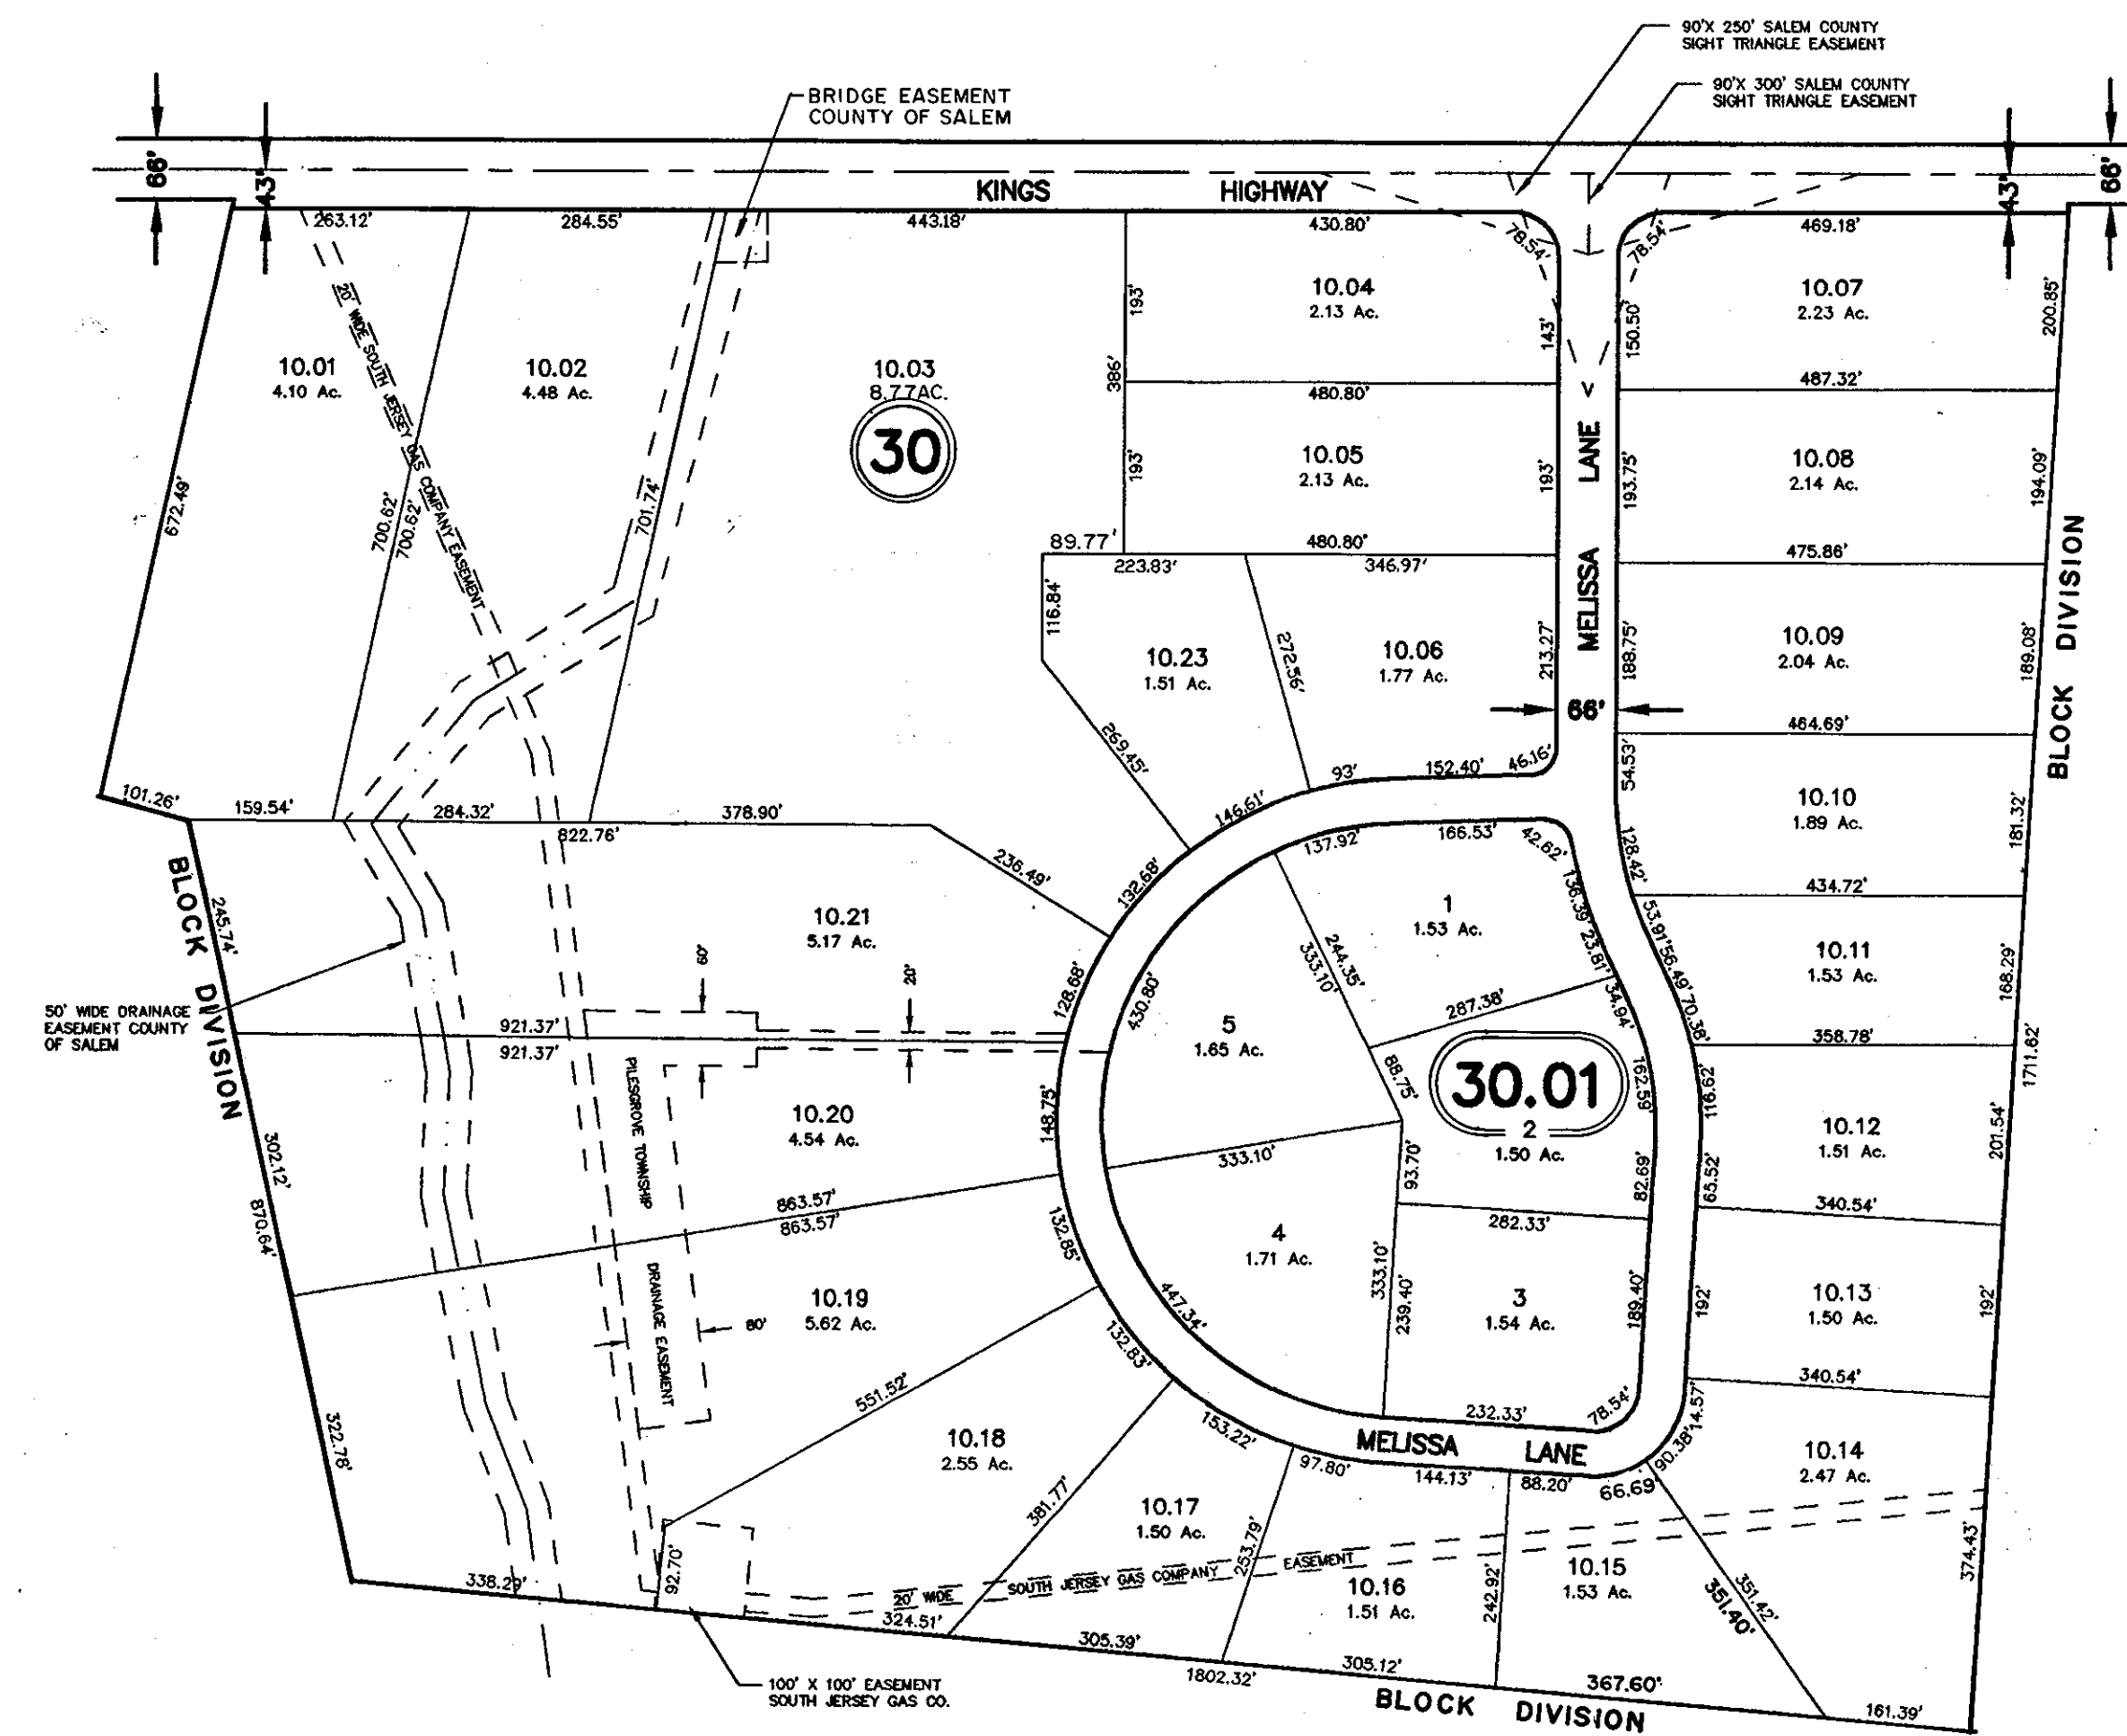

SHEET 14


NOTE: COMBINE LOT 10.22 WITH LOT 10.03, 8-19-02

THIS SHEET HAS BEEN DRAWN USING COMPUTER AIDED DRAFTING/DESIGN

TAX ASSESSMENT MAP
PILES GROVE TOWNSHIP
SALEM COUNTY, NEW JERSEY
SCALE: 1" = 200' FEBRUARY, 1994
ALBERT A. FRALINGER, JR.
P. E. & L.S. LIC. 12588
TOWNSHIP ENGINEER
629 SHILOH PIKE, BRIDGETON, N.J. 08302

14-27-08

BOROUGH
OF
WOODSTOWN

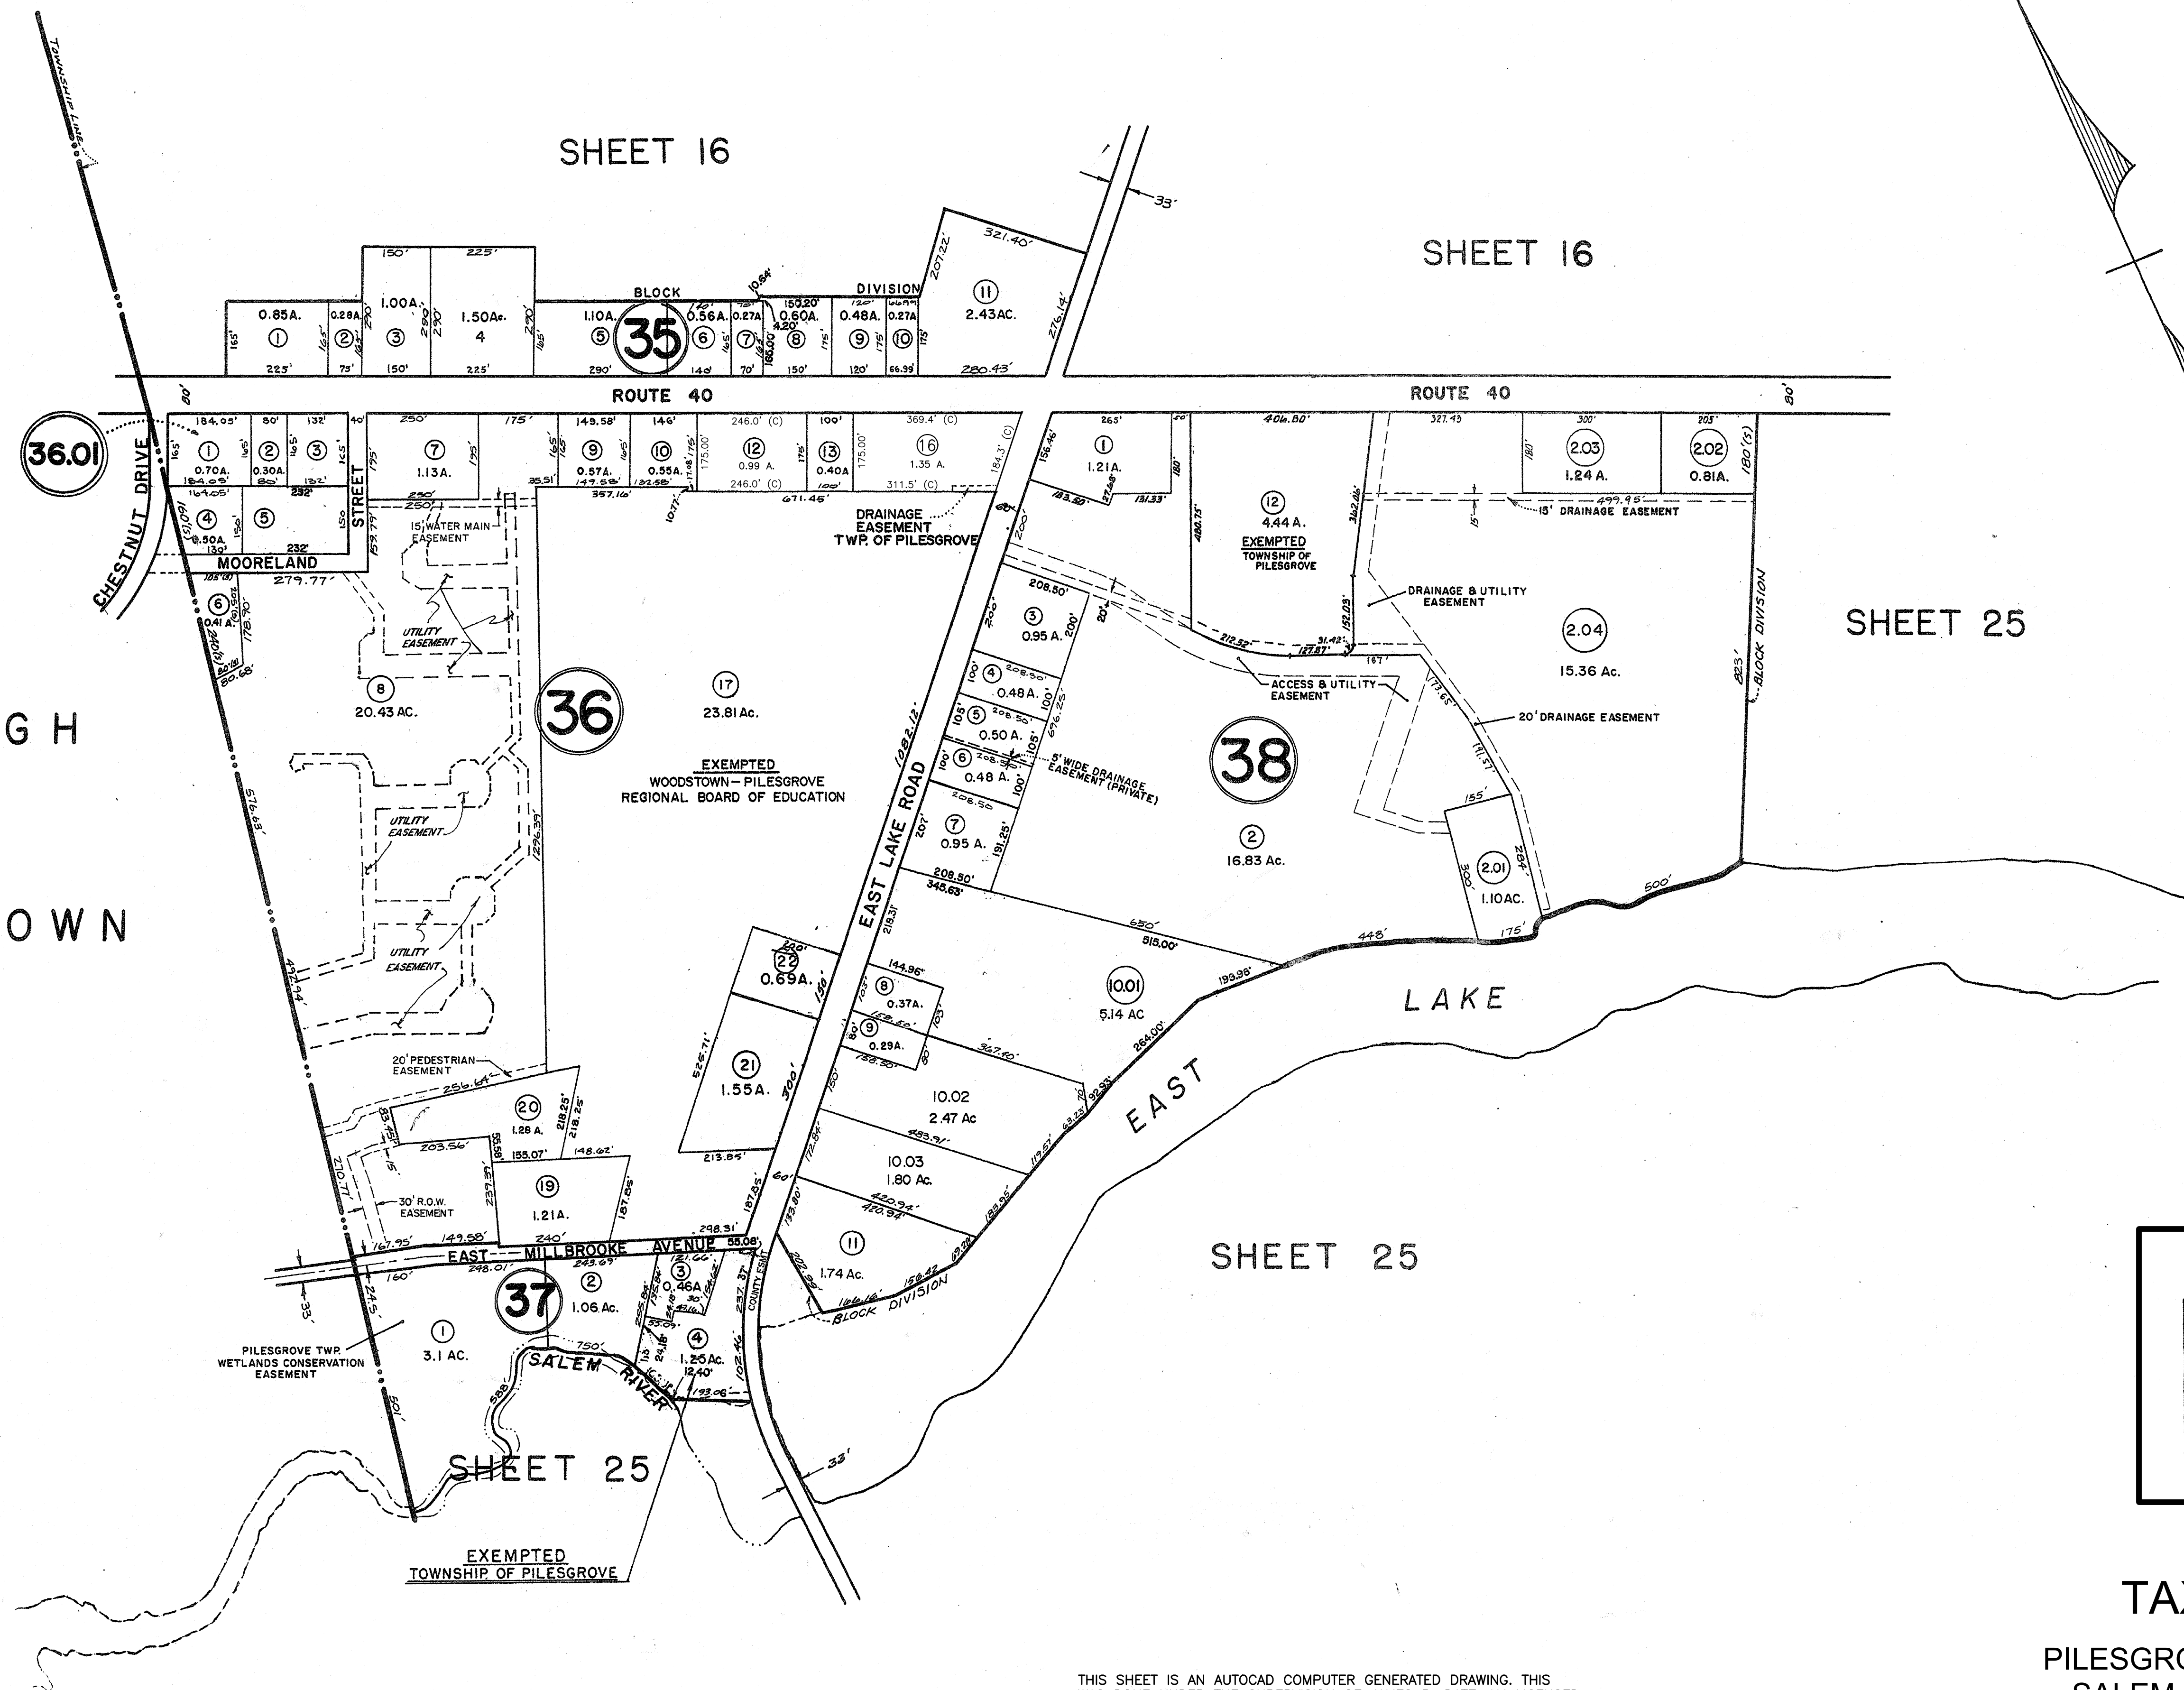

NEW JERSEY DEPARTMENT OF THE TREASURY
DIVISION OF TAXATION
ENGINEERING & RAILROAD TAX BUREAU
APPROVED AS A TAX MAP PURSUANT TO THE
PROVISIONS OF CHAPTER 175, LAWS OF 1913, ETC.
FOR THE DIRECTOR, DIVISION OF TAXATION
BY *C. J. Barnes* STATE SUPERVISOR
DATE AUG - 8 1961 SERIAL NO. 327

TAX MAP
PILESGROVE TOWNSHIP
SALEM COUNTY, N.J.

SKINNER & COMPTON, ENGINEERS


JULY 3, 1961 SCALE: 1" = 200'


BLOCK 36, LOT 18 UNASSIGNED 1-9-84
BLOCK 37, LOT 5 IS UNASSIGNED
BLOCK 37, LOT 6 IS UNASSIGNED


THIS SHEET IS AN AUTOCAD COMPUTER GENERATED DRAWING. THIS
WAS DONE UNDER THE SUPERVISION OF JAMES R. DATZ, NJ LICENSED
LAND SURVEYOR 24GS03671900, REVISED JANUARY 3, 2022. THE
APPROVED ORIGINAL IS ON FILE IN THE ENGINEER'S OFFICE.

THIS SHEET IS A SCANNED COPY OF THE TAX MAP ORIGINALLY PREPARED BY EUGENE
COMPTON OF SKINNER & COMPTON, ENGINEERS, DATED: JULY 3, 1961.
THE ORIGINAL APPROVED MAP IS ON FILE IN THE OFFICE OF THE TOWNSHIP ENGINEER.


01-03-22

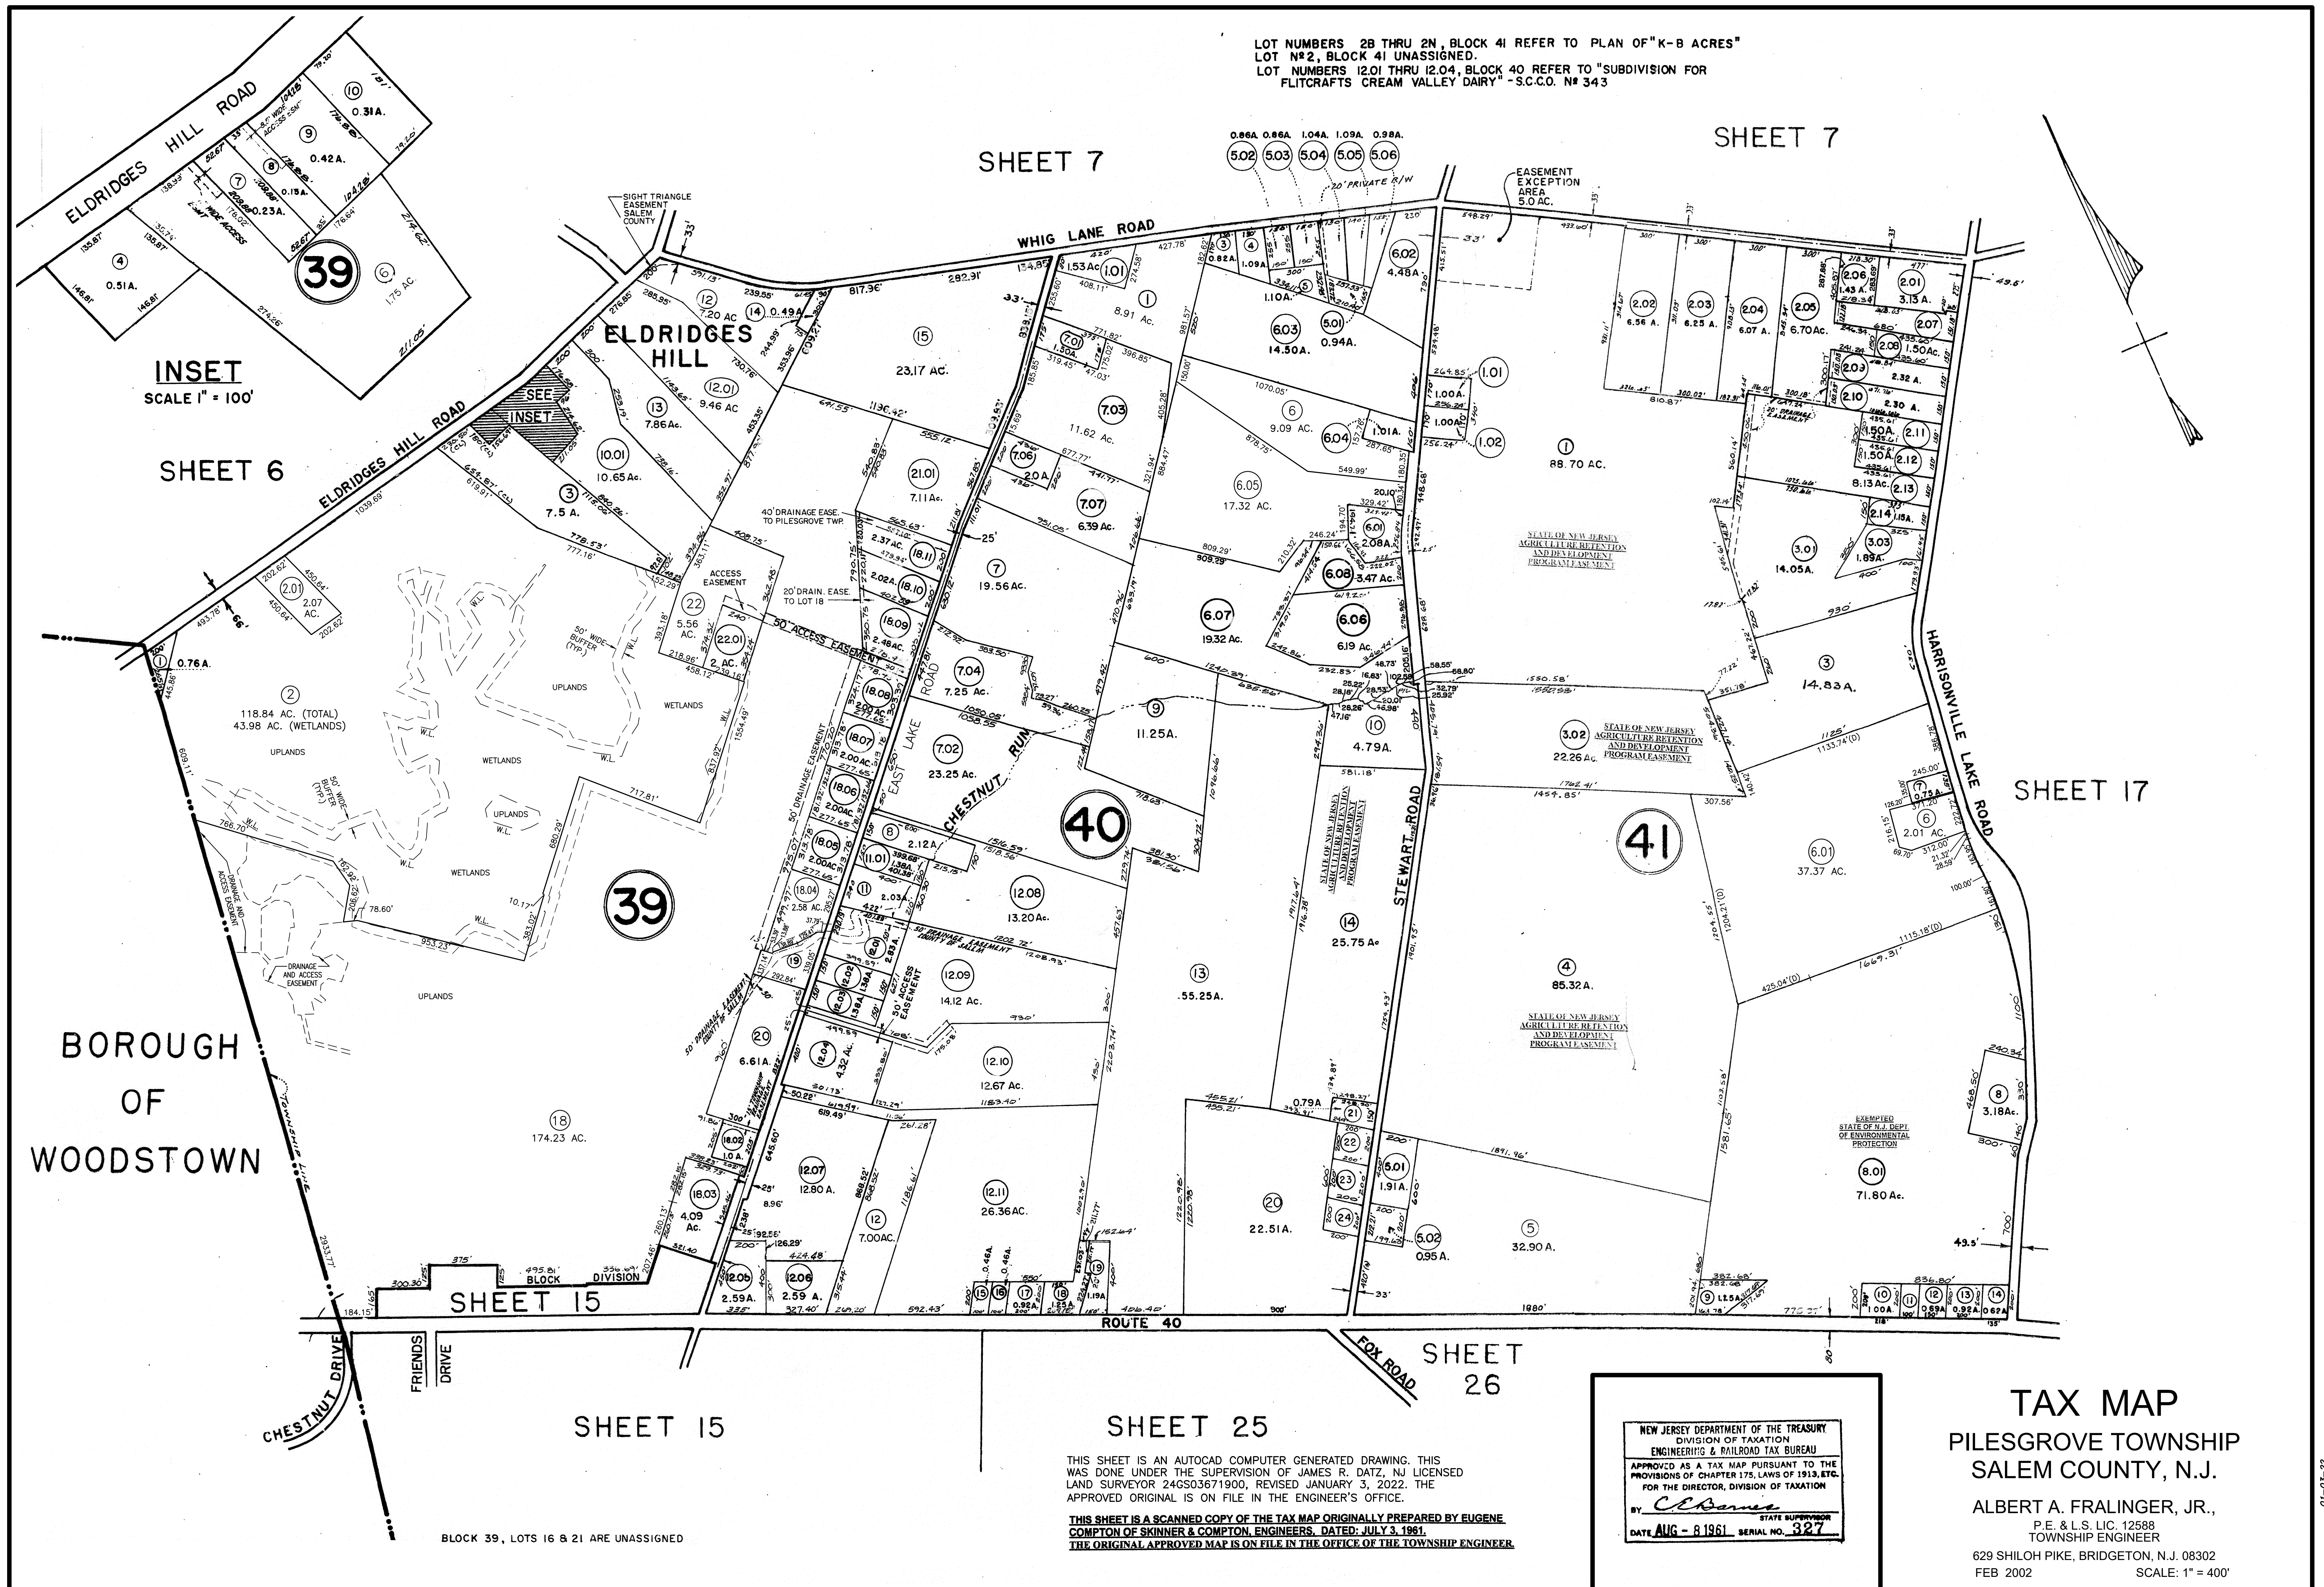

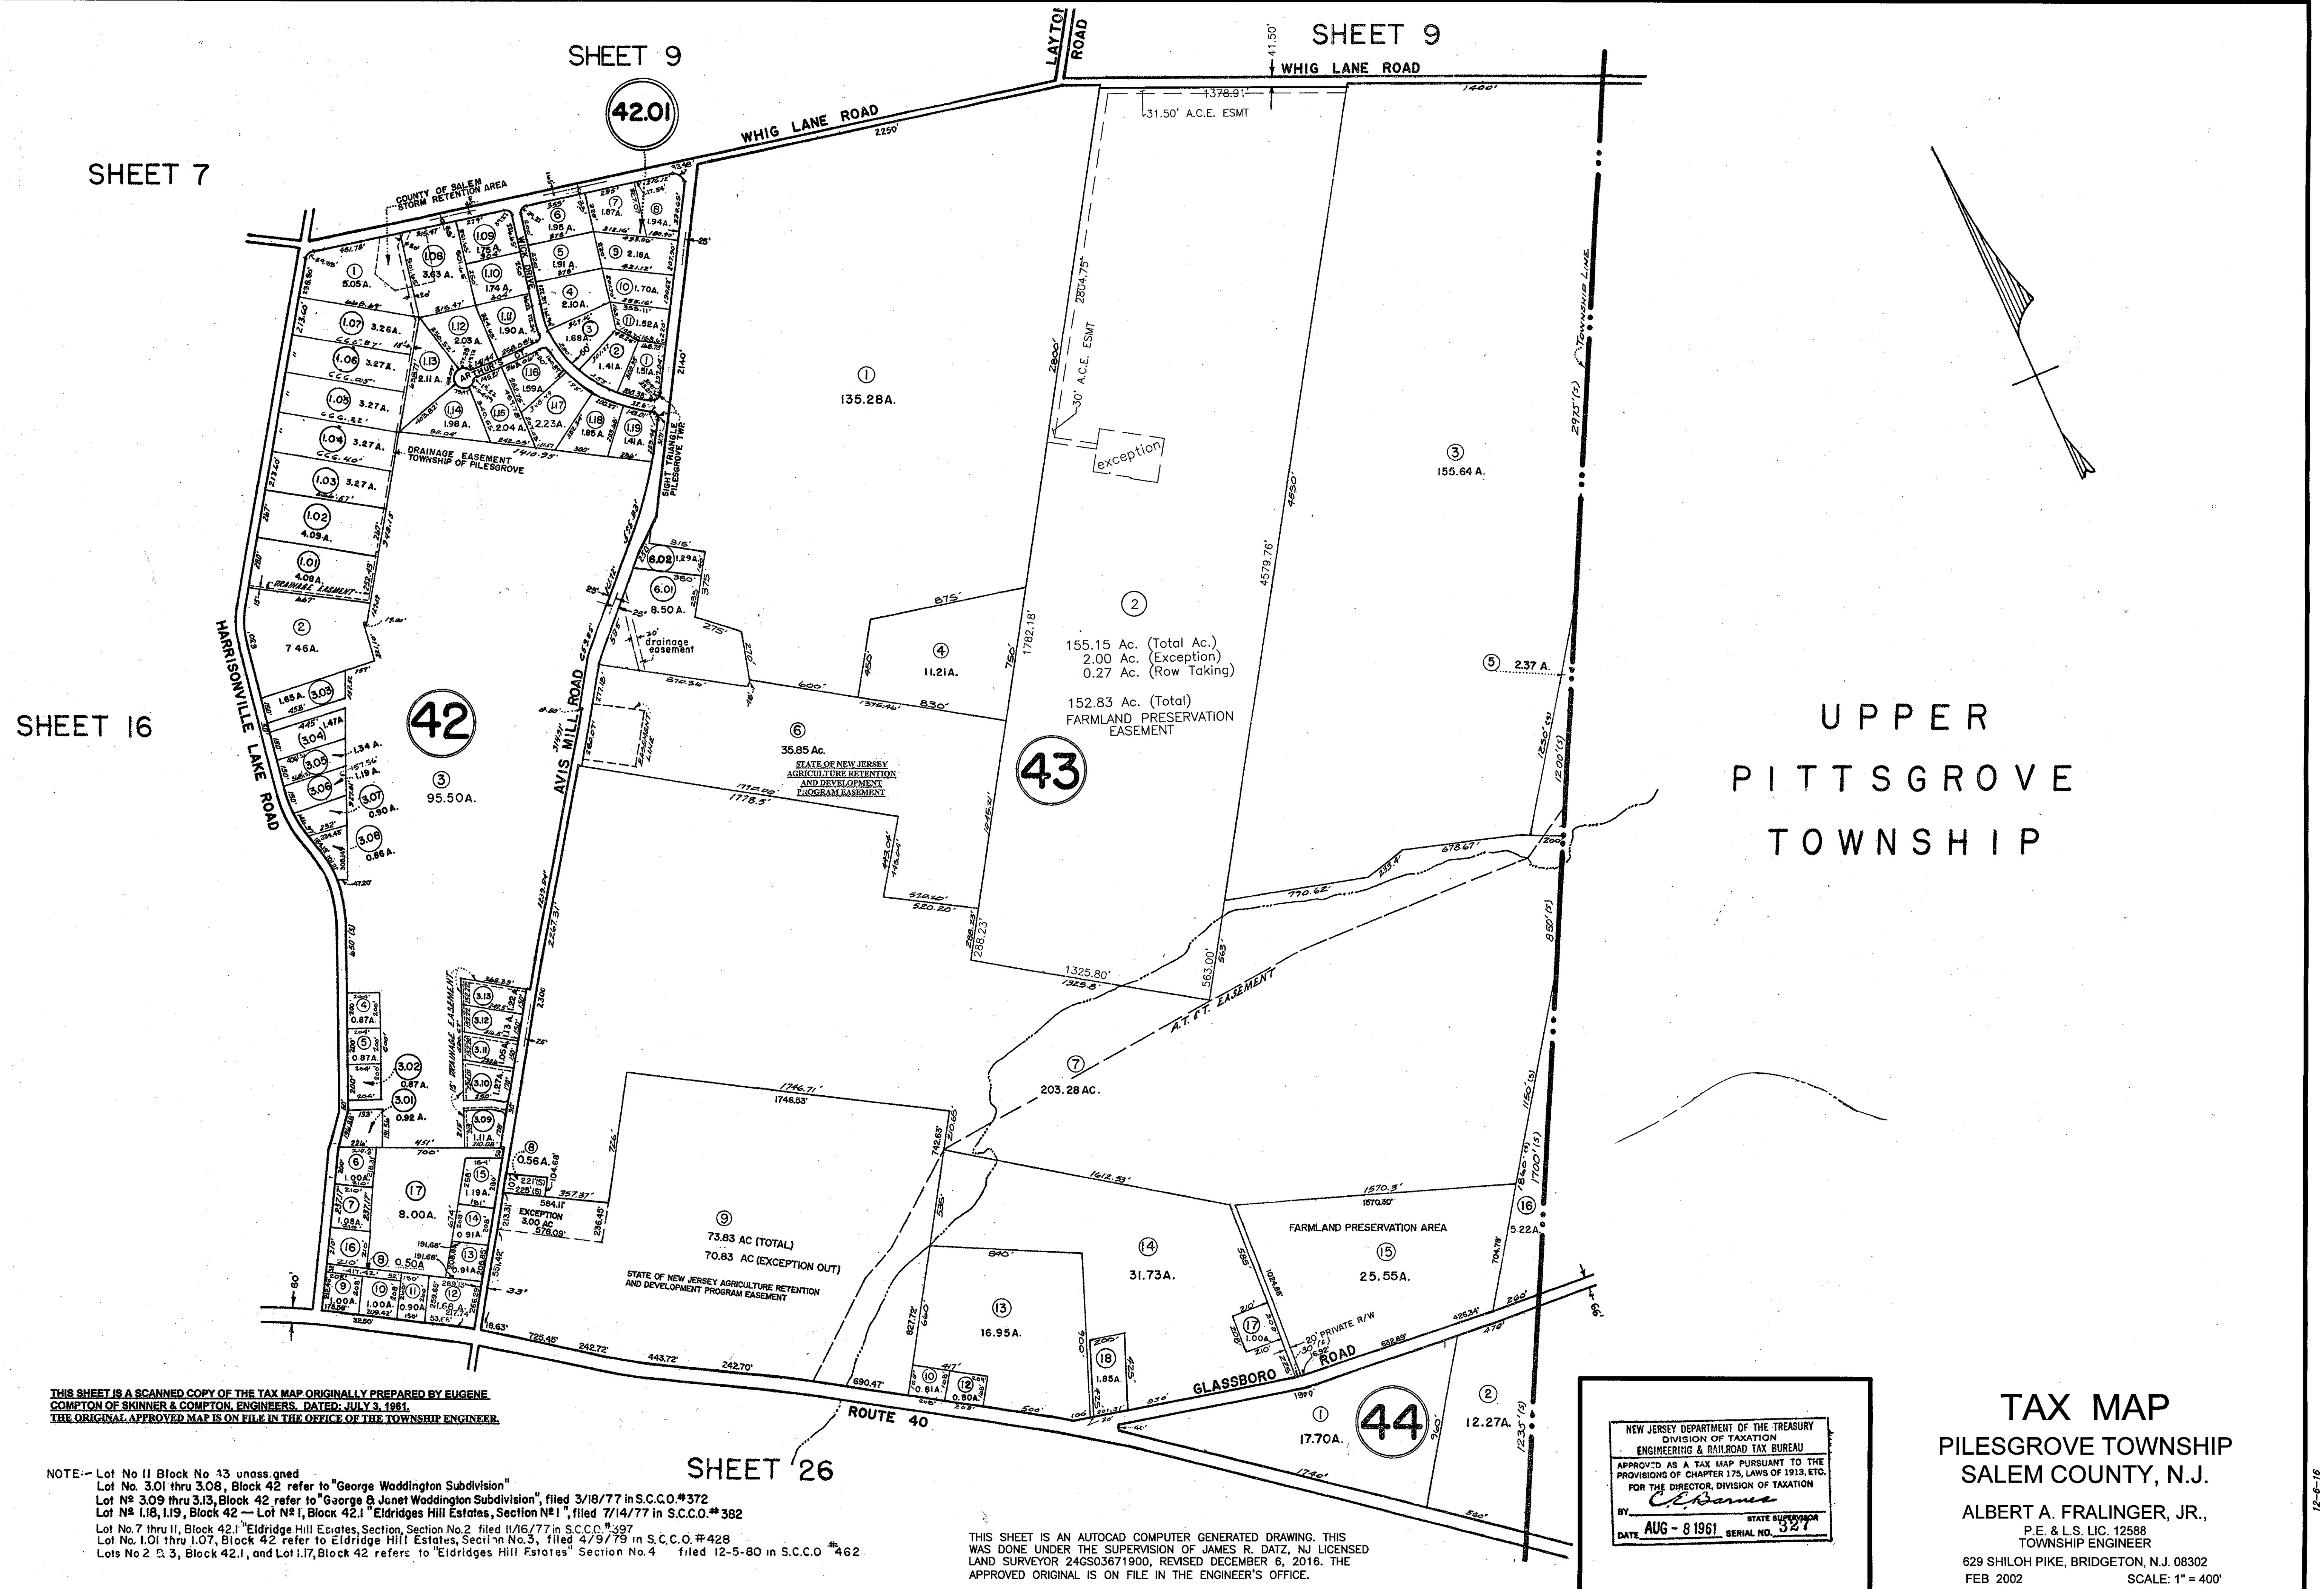

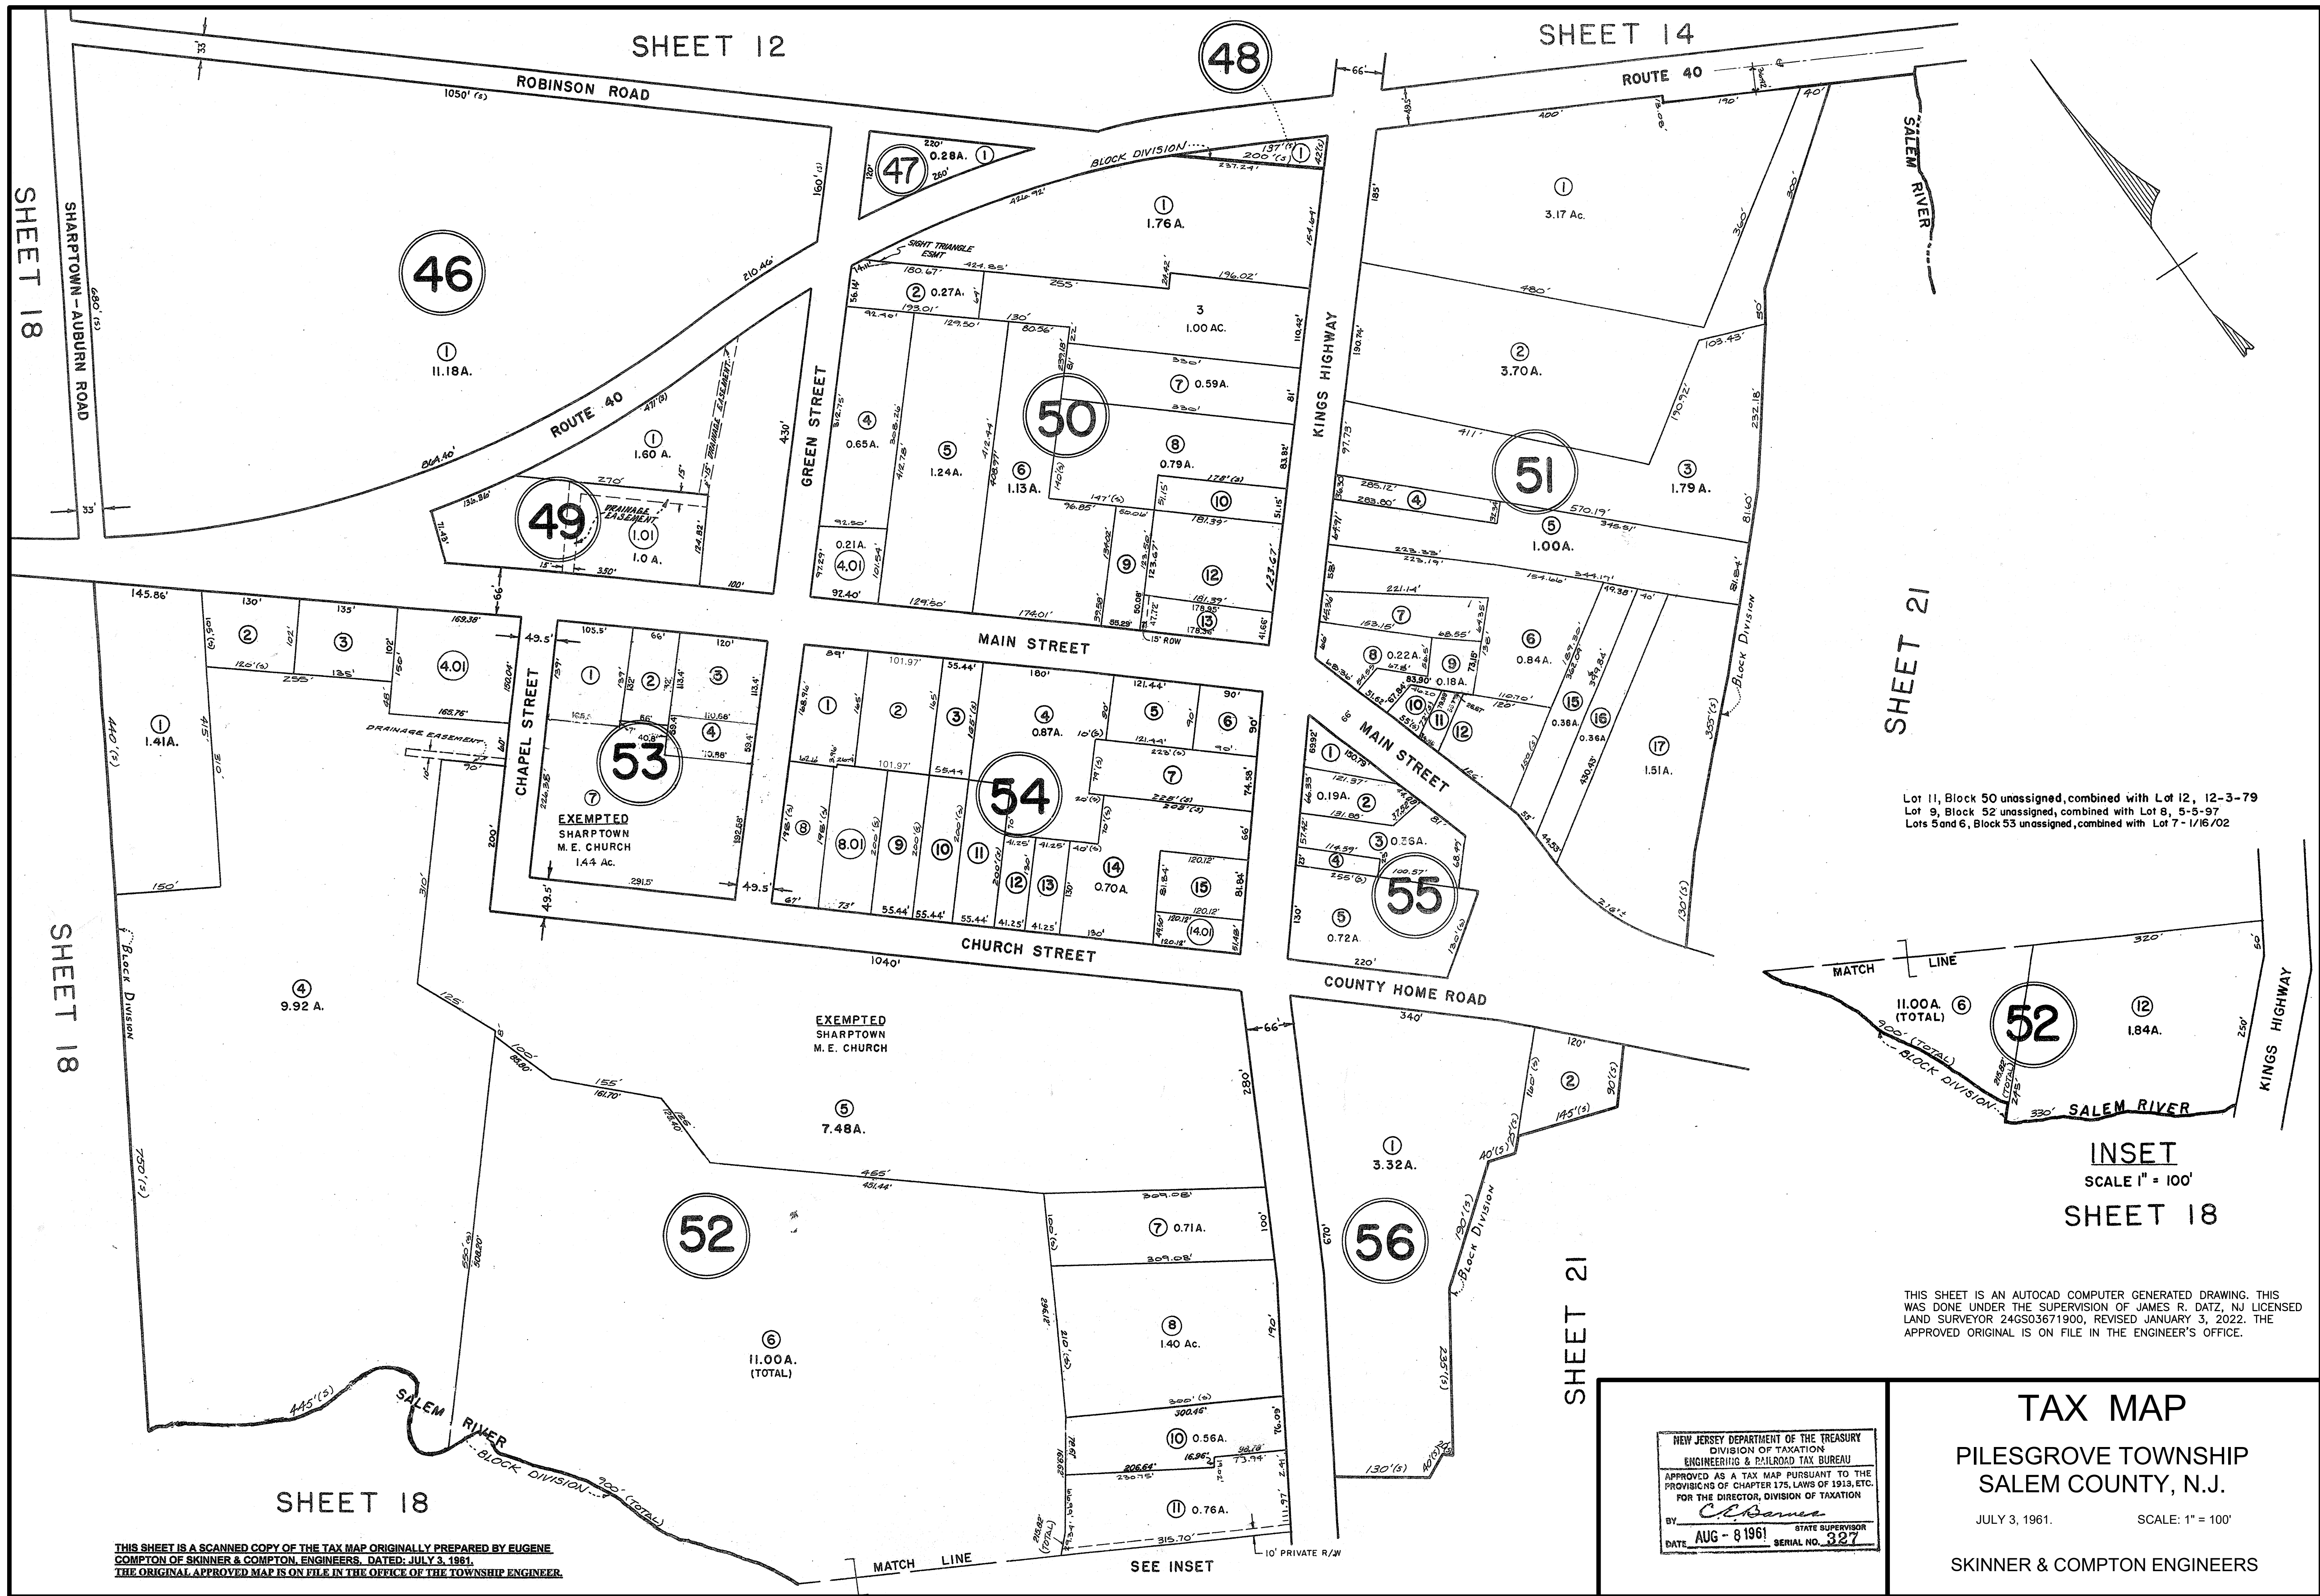

BOROUGH OF WOODSTOWN

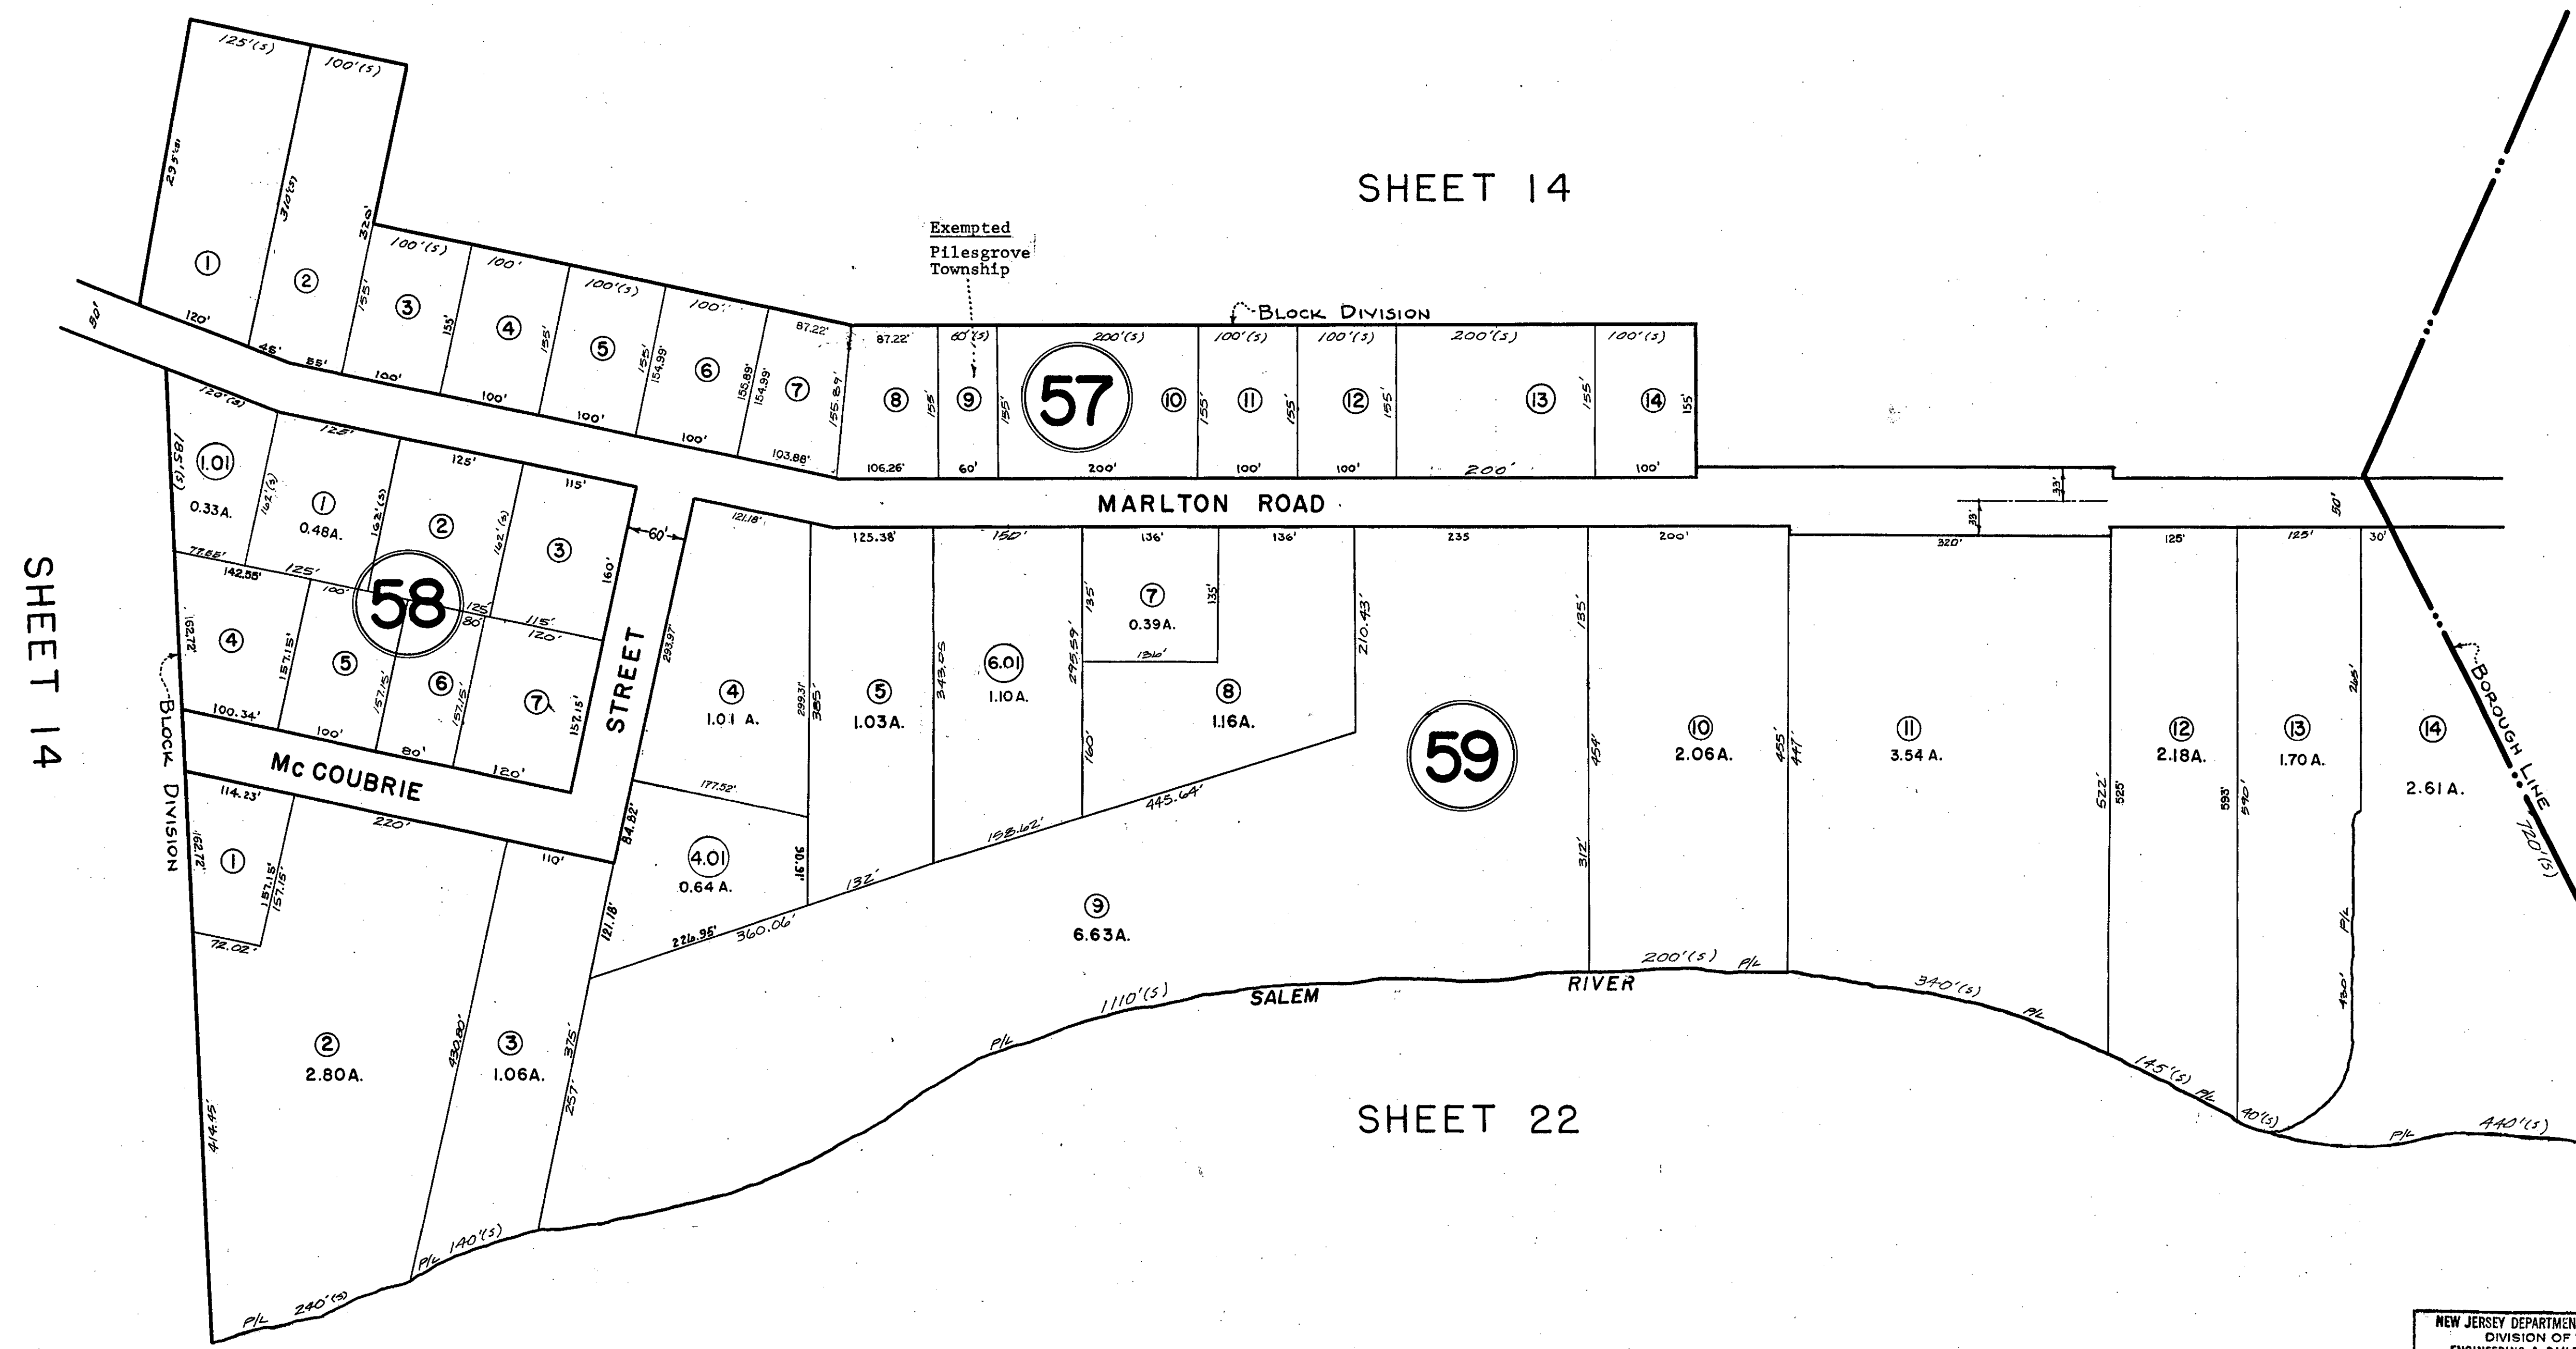

Exempted
Pilesgrove
Township

Block Division

MARLTON ROAD

STREET

Mc COUBRIE


SALEM RIVER

NEW JERSEY DEPARTMENT OF THE TREASURY
DIVISION OF TAXATION
ENGINEERING & RAILROAD TAX BUREAU
APPROVED AS A TAX MAP PURSUANT TO THE
PROVISIONS OF CHAPTER 175, LAWS OF 1913, ETC.
FOR THE DIRECTOR, DIVISION OF TAXATION
BY *C. Barnes*
DATE AUG - 8 1961 STATE SUPERVISOR
SERIAL NO. 327

Block 59, Lot 6 unassigned combined w/ Lot 6.01— 11/28/01

THIS SHEET IS A SCANNED COPY OF THE TAX MAP ORIGINALLY PREPARED BY EUGENE
COMPTON OF SKINNER & COMPTON, ENGINEERS, DATED: JULY 3, 1961.
THE ORIGINAL APPROVED MAP IS ON FILE IN THE OFFICE OF THE TOWNSHIP ENGINEER.

TAX MAP
PILESGROVE TOWNSHIP
SCALE 1"=100' SALEM CO., N.J.
SKINNER & COMPTON, ENGINEERS
JULY 3, 1961

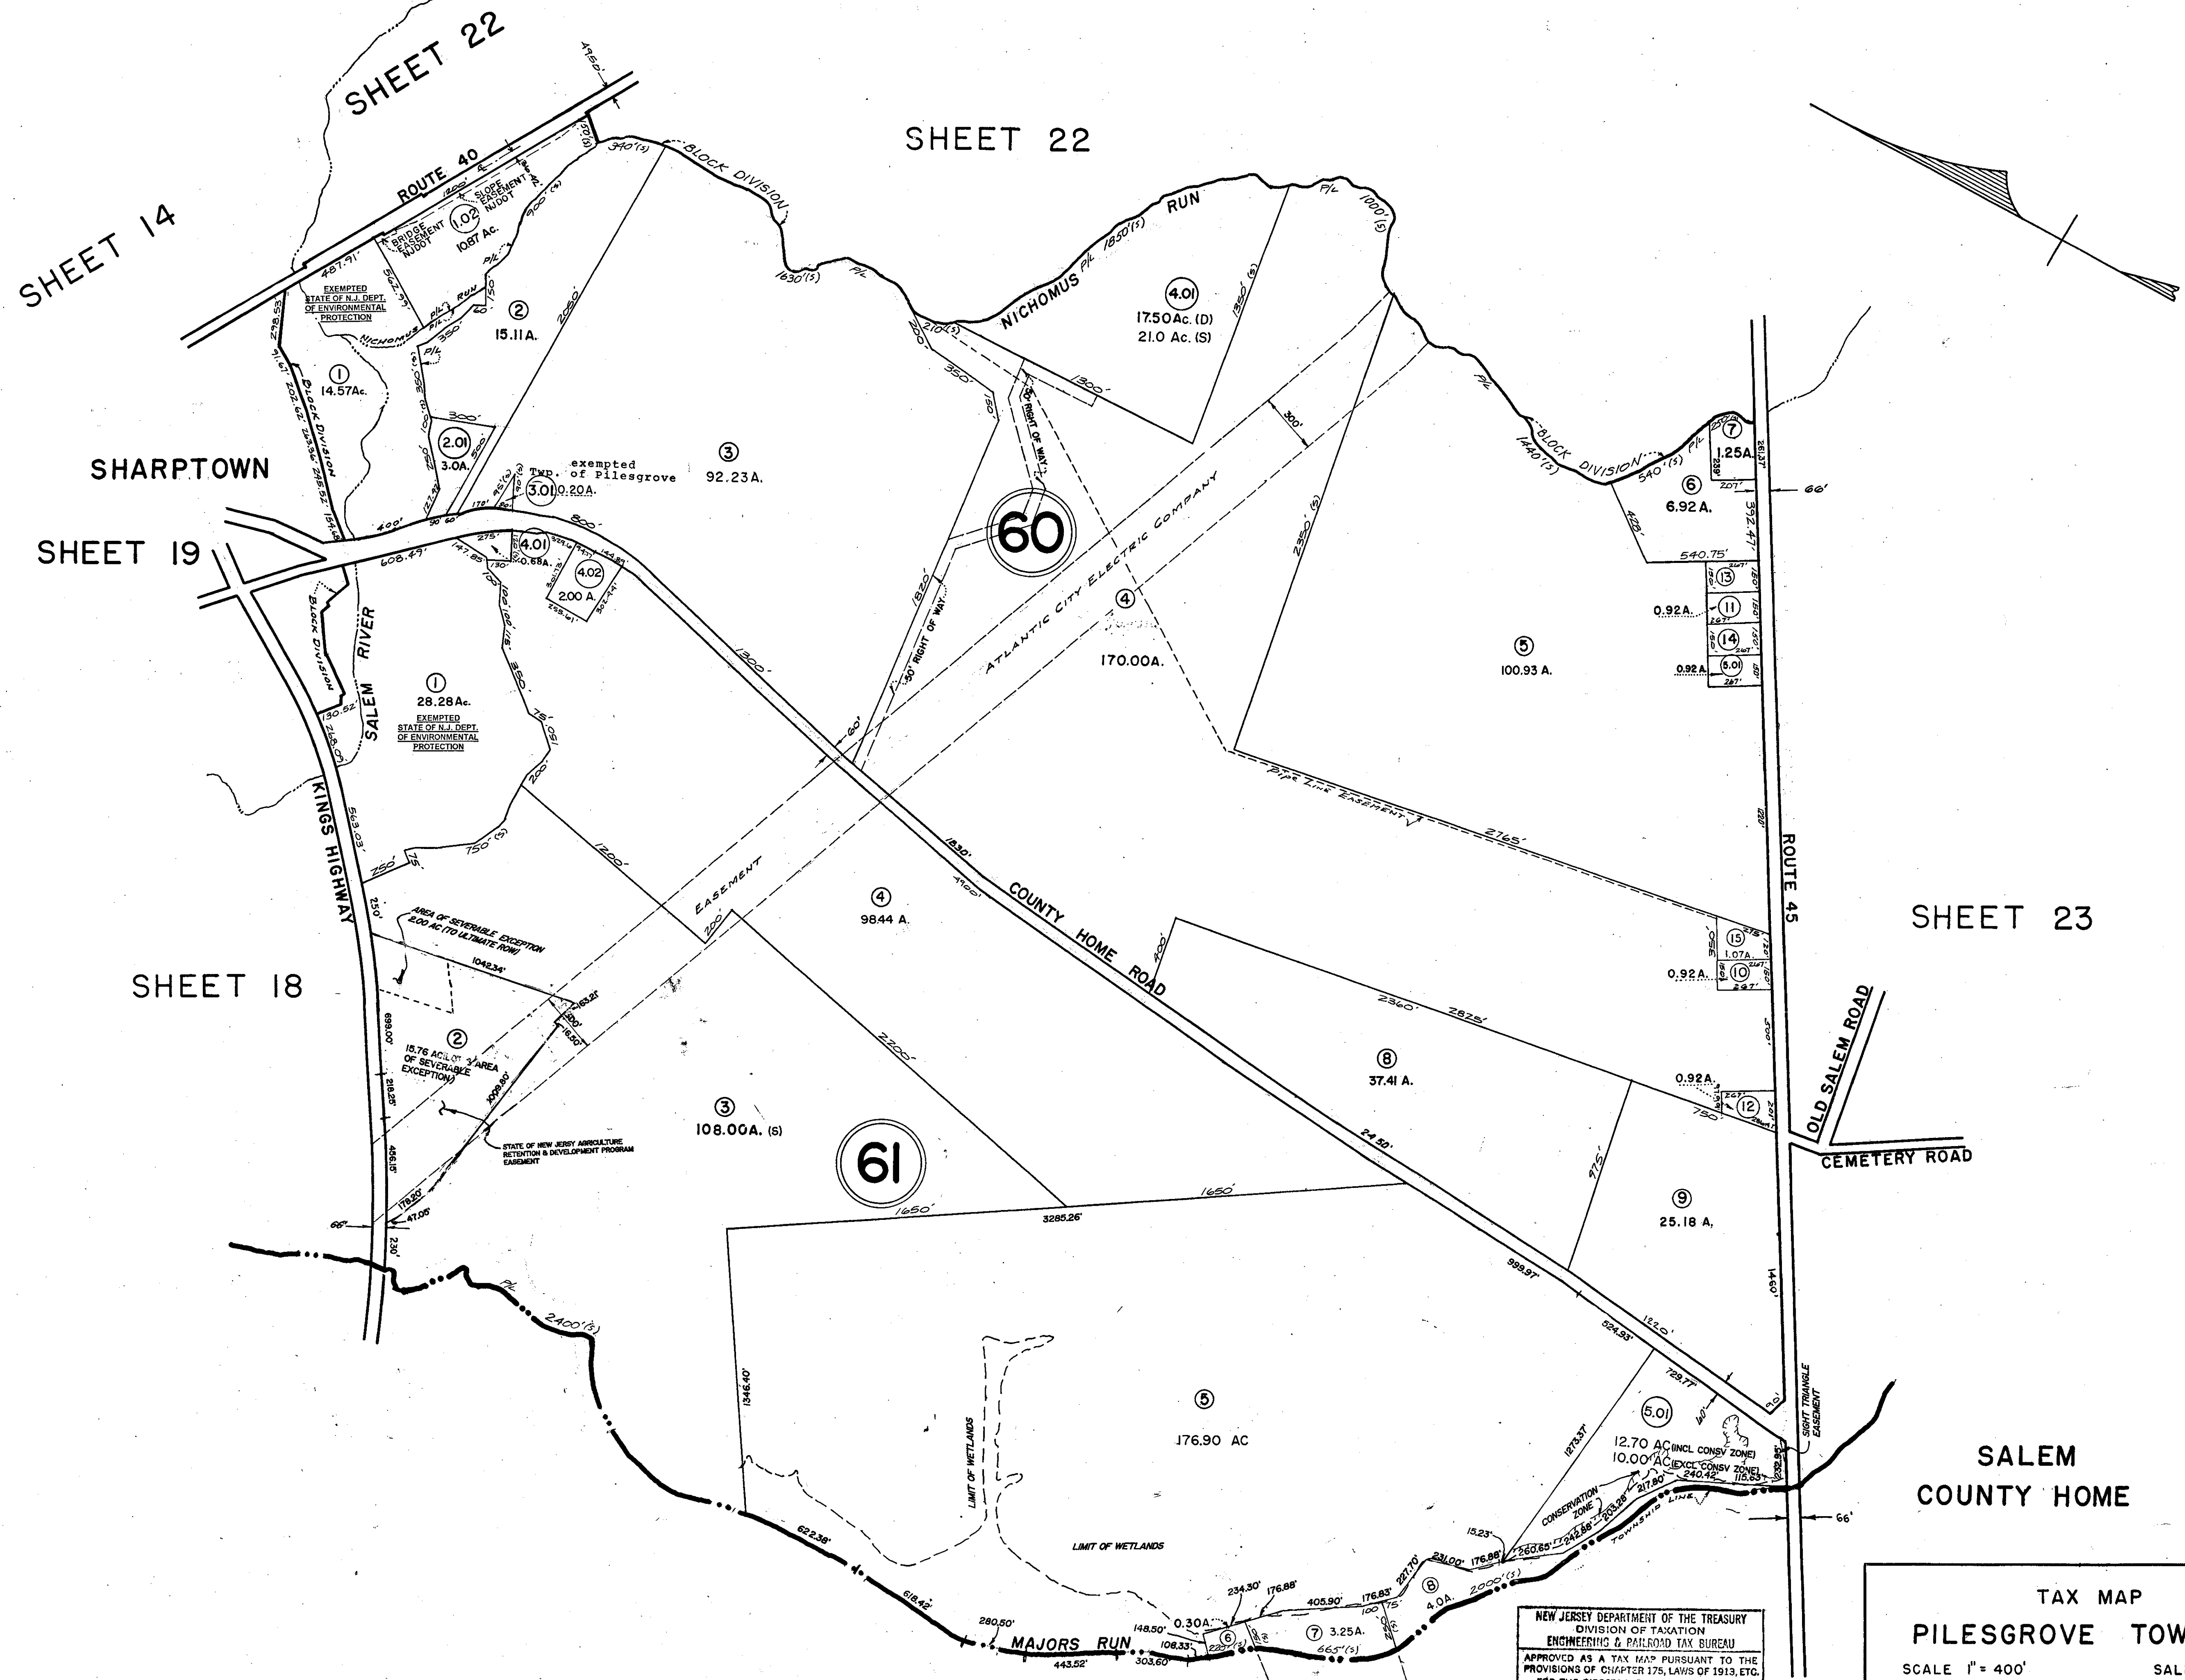



THIS SHEET IS A SCANNED COPY OF THE TAX MAP ORIGINALLY PREPARED BY EUGENE COMPTON OF SKINNER & COMPTON, ENGINEERS, DATED: JULY 3, 1961. THE ORIGINAL APPROVED MAP IS ON FILE IN THE OFFICE OF THE TOWNSHIP ENGINEER.

MANNINGTON TOWNSHIP

NEW JERSEY DEPARTMENT OF THE TREASURY
DIVISION OF TAXATION
ENGINEERING & RAILROAD TAX BUREAU
APPROVED AS A TAX MAP PURSUANT TO THE
PROVISIONS OF CHAPTER 175, LAWS OF 1913, ETC.
FOR THE DIRECTOR, DIVISION OF TAXATION
BY *C. J. Barnes*
DATE AUG - 8 1961 SERIAL NO. 327

TAX MAP
PILESGROVE TOWNSHIP
SCALE 1" = 400' SALEM CO., N. J.
SKINNER & COMPTON, ENGINEERS
JULY 3, 1961

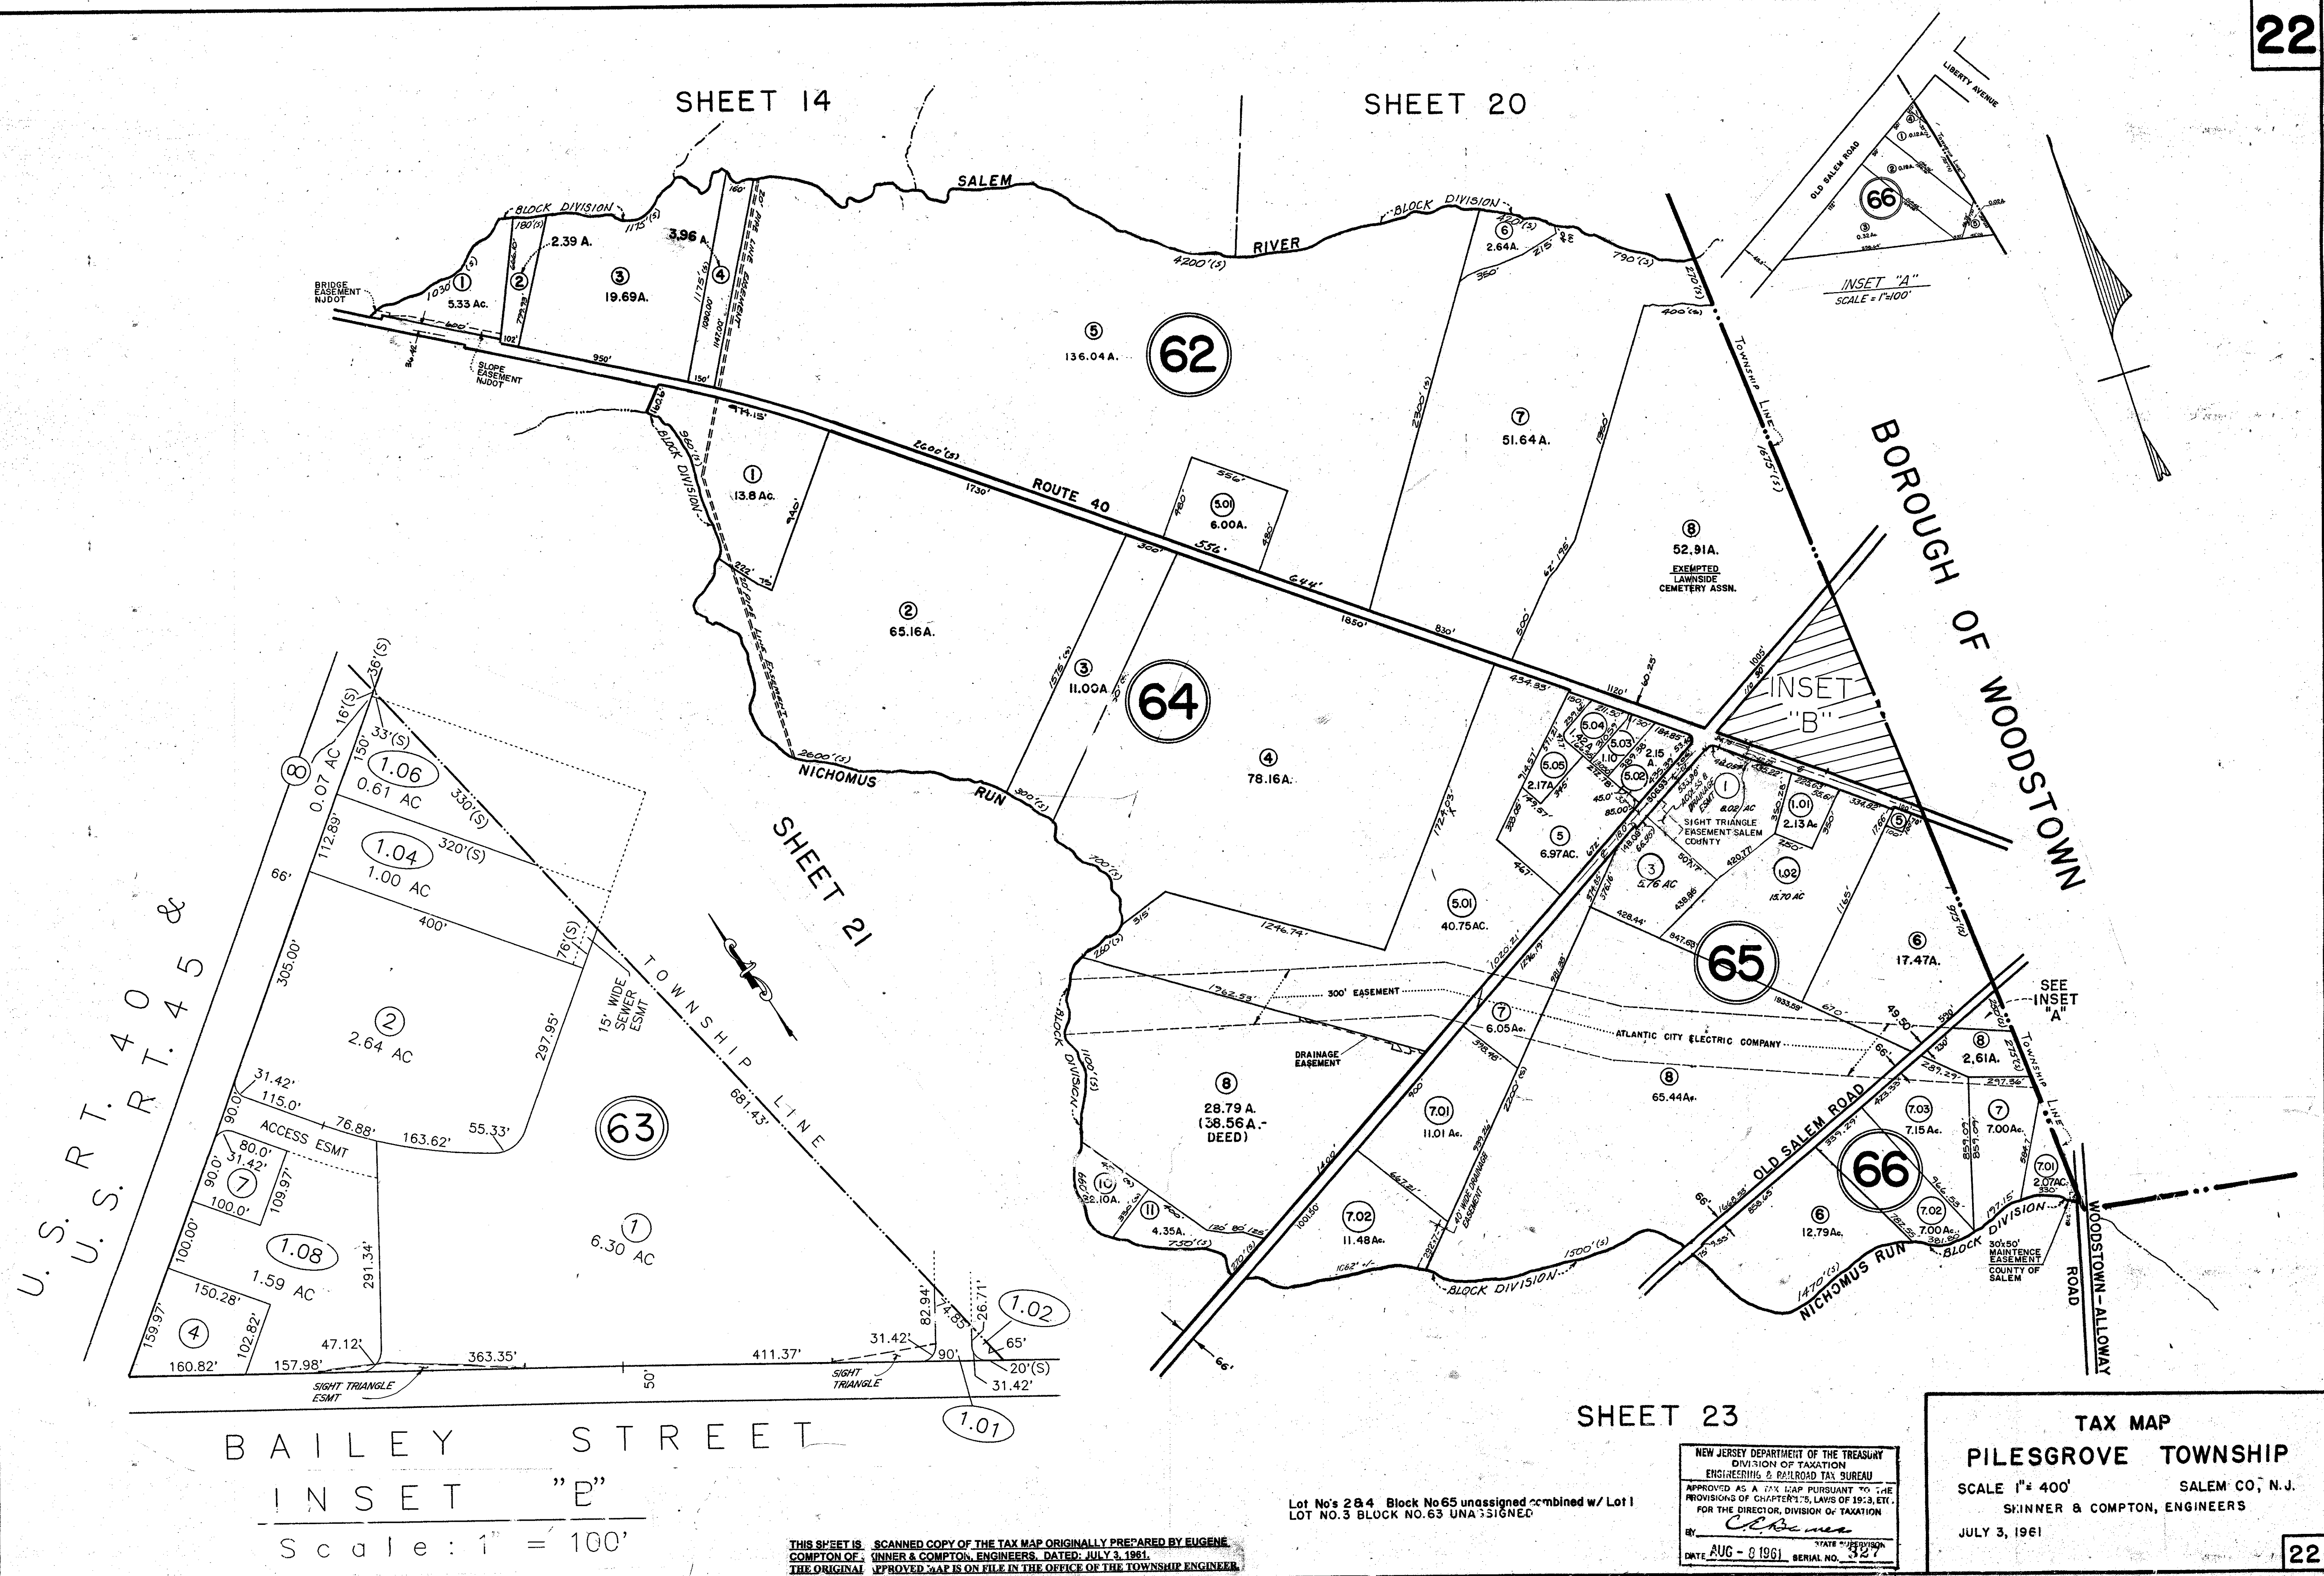

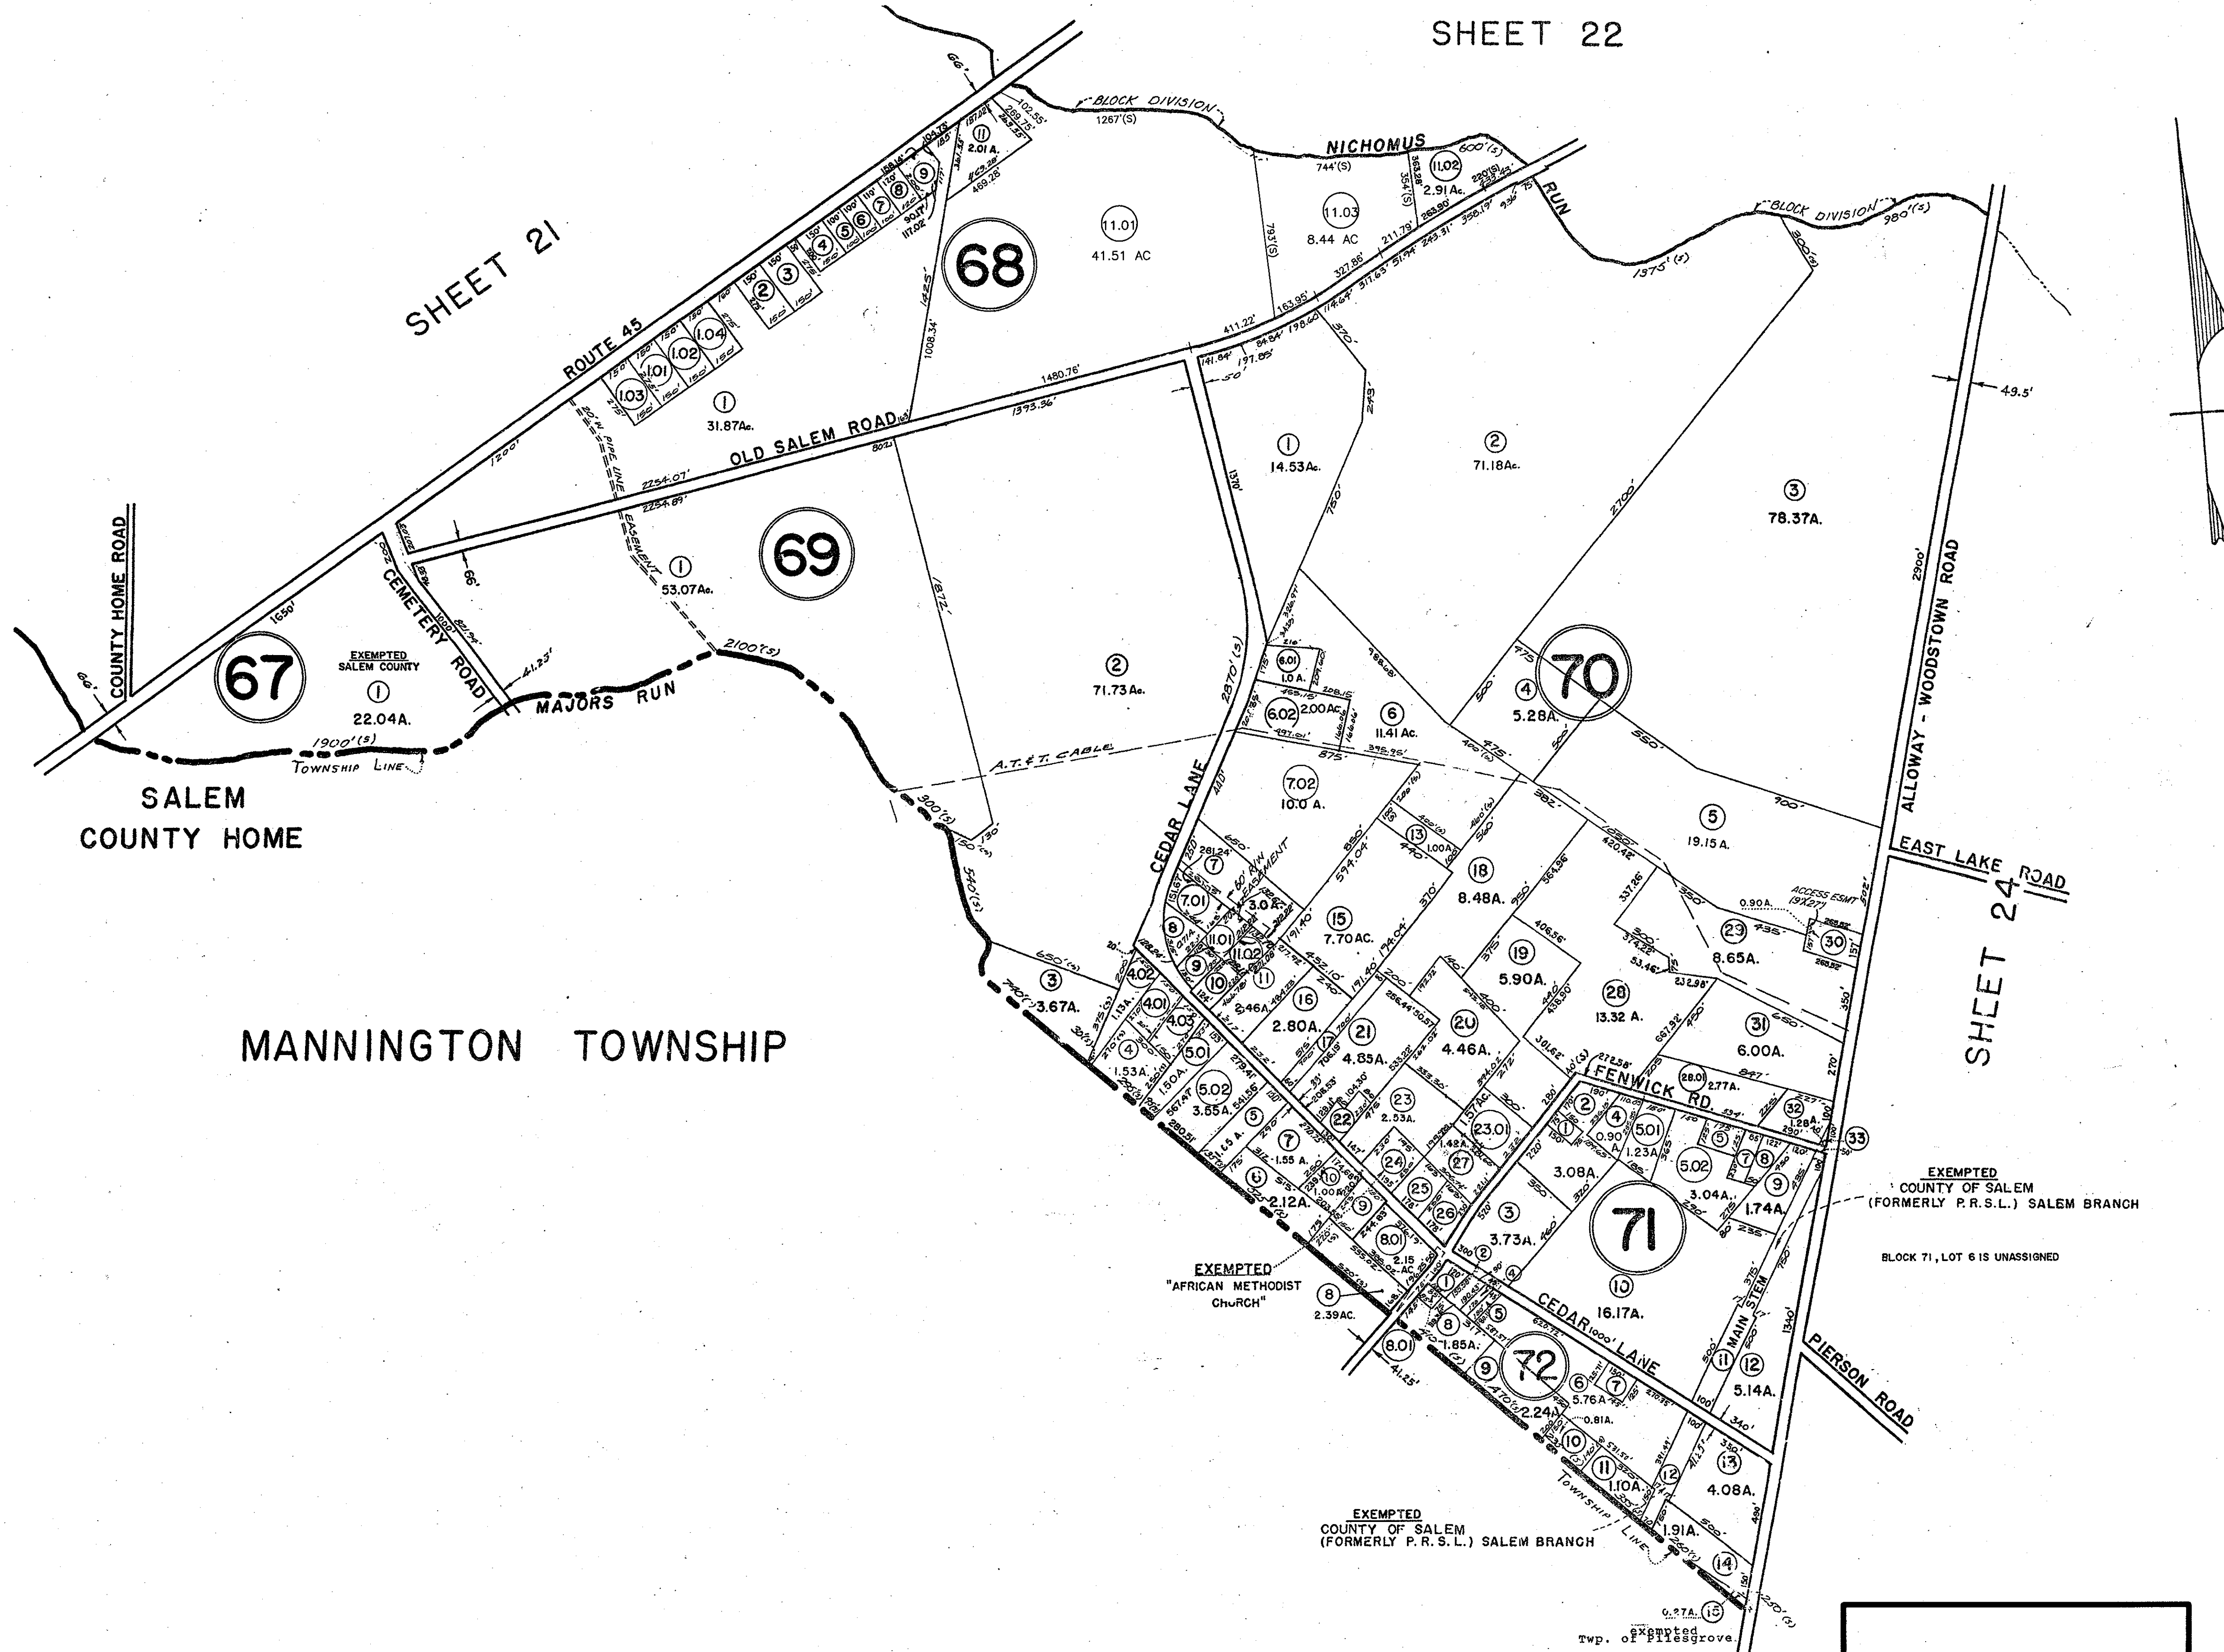


THIS SHEET IS AN AUTOCAD COMPUTER GENERATED DRAWING. THIS WAS DONE UNDER THE SUPERVISION OF JAMES R. DATZ, NJ LICENSED LAND SURVEYOR 246S03671900, REVISED DECEMBER 6, 2016. THE APPROVED ORIGINAL IS ON FILE IN THE ENGINEER'S OFFICE.


LOT 14, BLOCK 70 IS UNASSIGNED 12/1/2000
 Lot N#10, Block 68 unassigned 2/17/76

THIS SHEET IS A SCANNED COPY OF THE TAX MAP ORIGINALLY PREPARED BY EUGENE COMPTON OF SKINNER & COMPTON ENGINEERS, DATED: JULY 3, 1981.
 THE ORIGINAL APPROVED MAP IS ON FILE IN THE OFFICE OF THE TOWNSHIP ENGINEER.

NEW JERSEY DEPARTMENT OF THE TREASURY	
DIVISION OF TAXATION	
ENGINEERING & RAILROAD TAX BUREAU	
APPROVED AS A TAX MAP PURSUANT TO THE PROVISIONS OF CHAPTER 175, LAWS OF 1913, ETC.	
FOR THE DIRECTOR, DIVISION OF TAXATION	
BY: <i>C. E. Brame</i>	STATE SUPERVISOR
DATE: AUG - 8 1961	SERIAL NO. 327

TAX MAP
 PILESGROVE TOWNSHIP
 SALEM COUNTY, N.J.
 ALBERT A. FRALINGER, JR.,
 P.E. & L.S. LIC. 12588
 TOWNSHIP ENGINEER
 629 SHILOH PIKE, BRIDGETON, N.J. 08302
 FEB 2002 SCALE: 1" = 400'

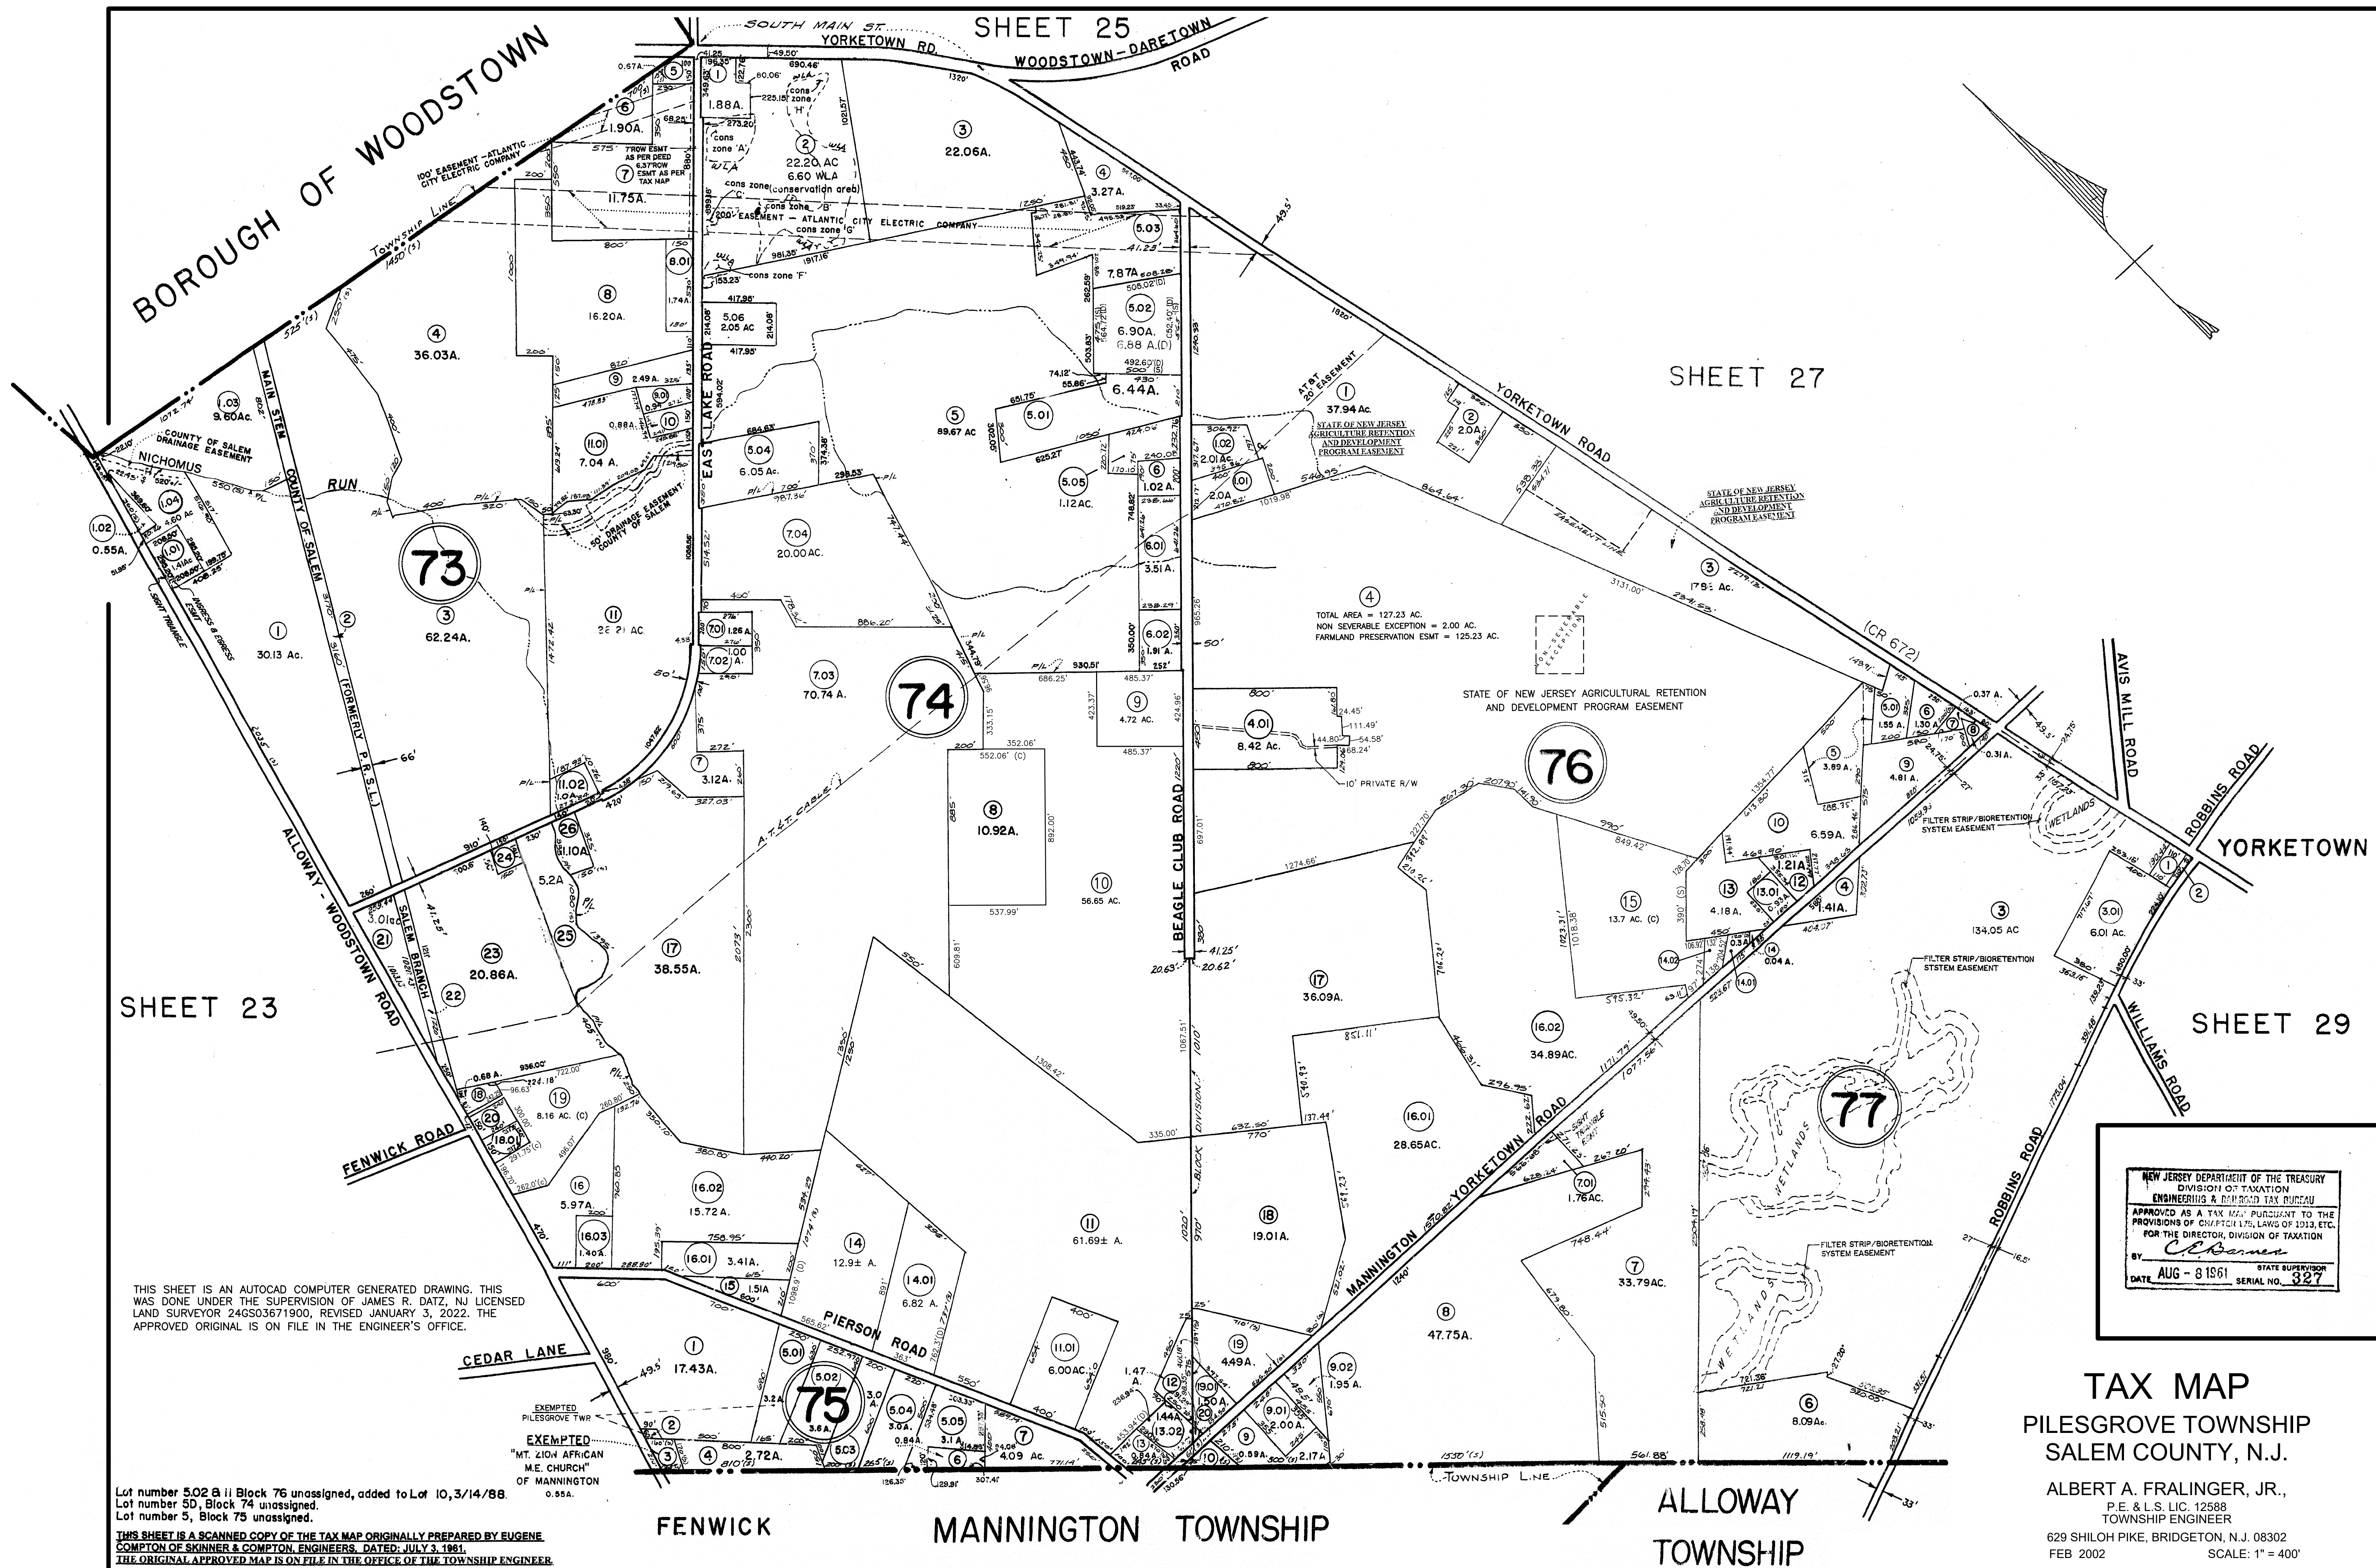

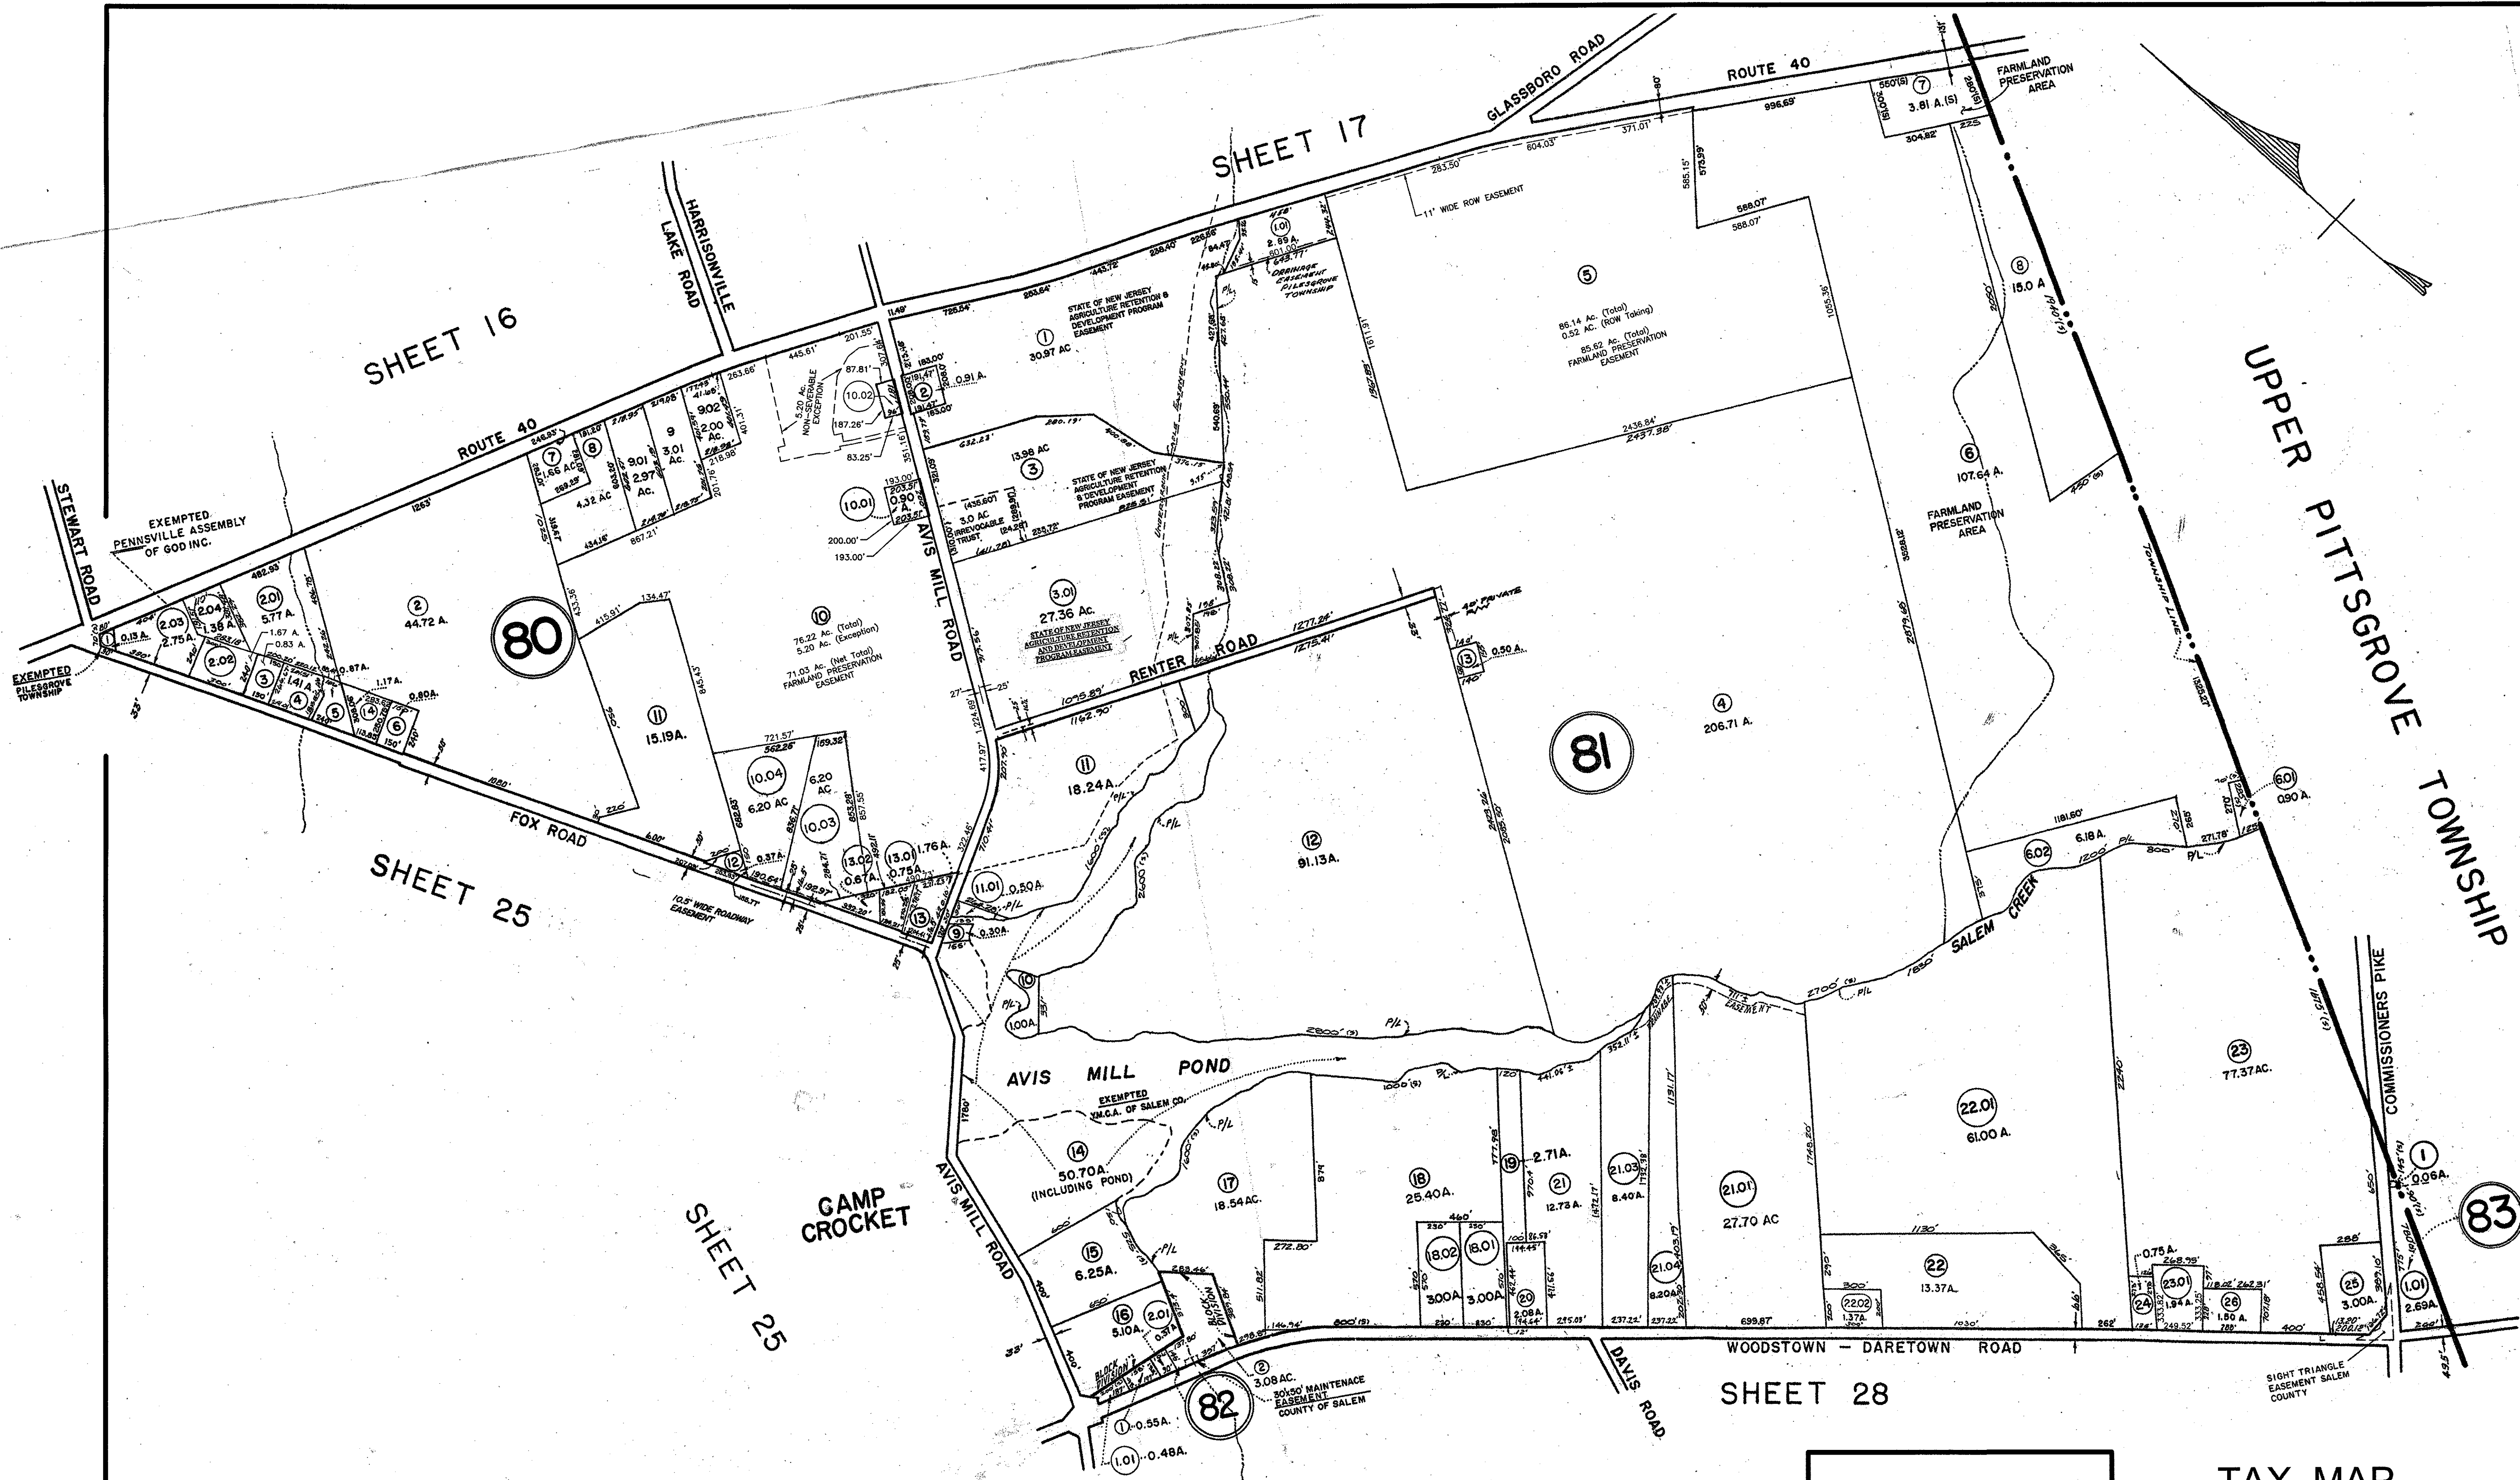


THIS SHEET IS AN AUTOCAD COMPUTER GENERATED DRAWING. THIS WAS DONE UNDER THE SUPERVISION OF JAMES R. DATZ, NJ LICENSED LAND SURVEYOR 246503671900, REVISED DECEMBER 6, 2016. THE APPROVED ORIGINAL IS ON FILE IN THE ENGINEER'S OFFICE.

THIS SHEET IS A SCANNED COPY OF THE TAX MAP ORIGINALLY PREPARED BY EUGENE COMPTON OF SKINNER & COMPTON, ENGINEERS, DATED: JULY 3, 1981. THE ORIGINAL APPROVED MAP IS ON FILE IN THE OFFICE OF THE TOWNSHIP ENGINEER.

NEW JERSEY DEPARTMENT OF THE TREASURY
DIVISION OF TAXATION
ENGINEERING & RAILROAD TAX BUREAU
APPROVED AS A TAX MAP PURSUANT TO THE PROVISIONS OF CHAPTER 175, LAWS OF 1913, ETC. FOR THE DIRECTOR, DIVISION OF TAXATION
BY: *E. A. Baner*
DATE: AUG - 8 1981 SERIAL NO. 327

TAX MAP
PILESGROVE TOWNSHIP
SALEM COUNTY, N.J.
ALBERT A. FRALINGER, JR.,
P.E. & L.S. LIC. 12588
TOWNSHIP ENGINEER
629 SHILOH PIKE, BRIDGETON, N.J. 08302
FEB 2002 SCALE: 1" = 400'

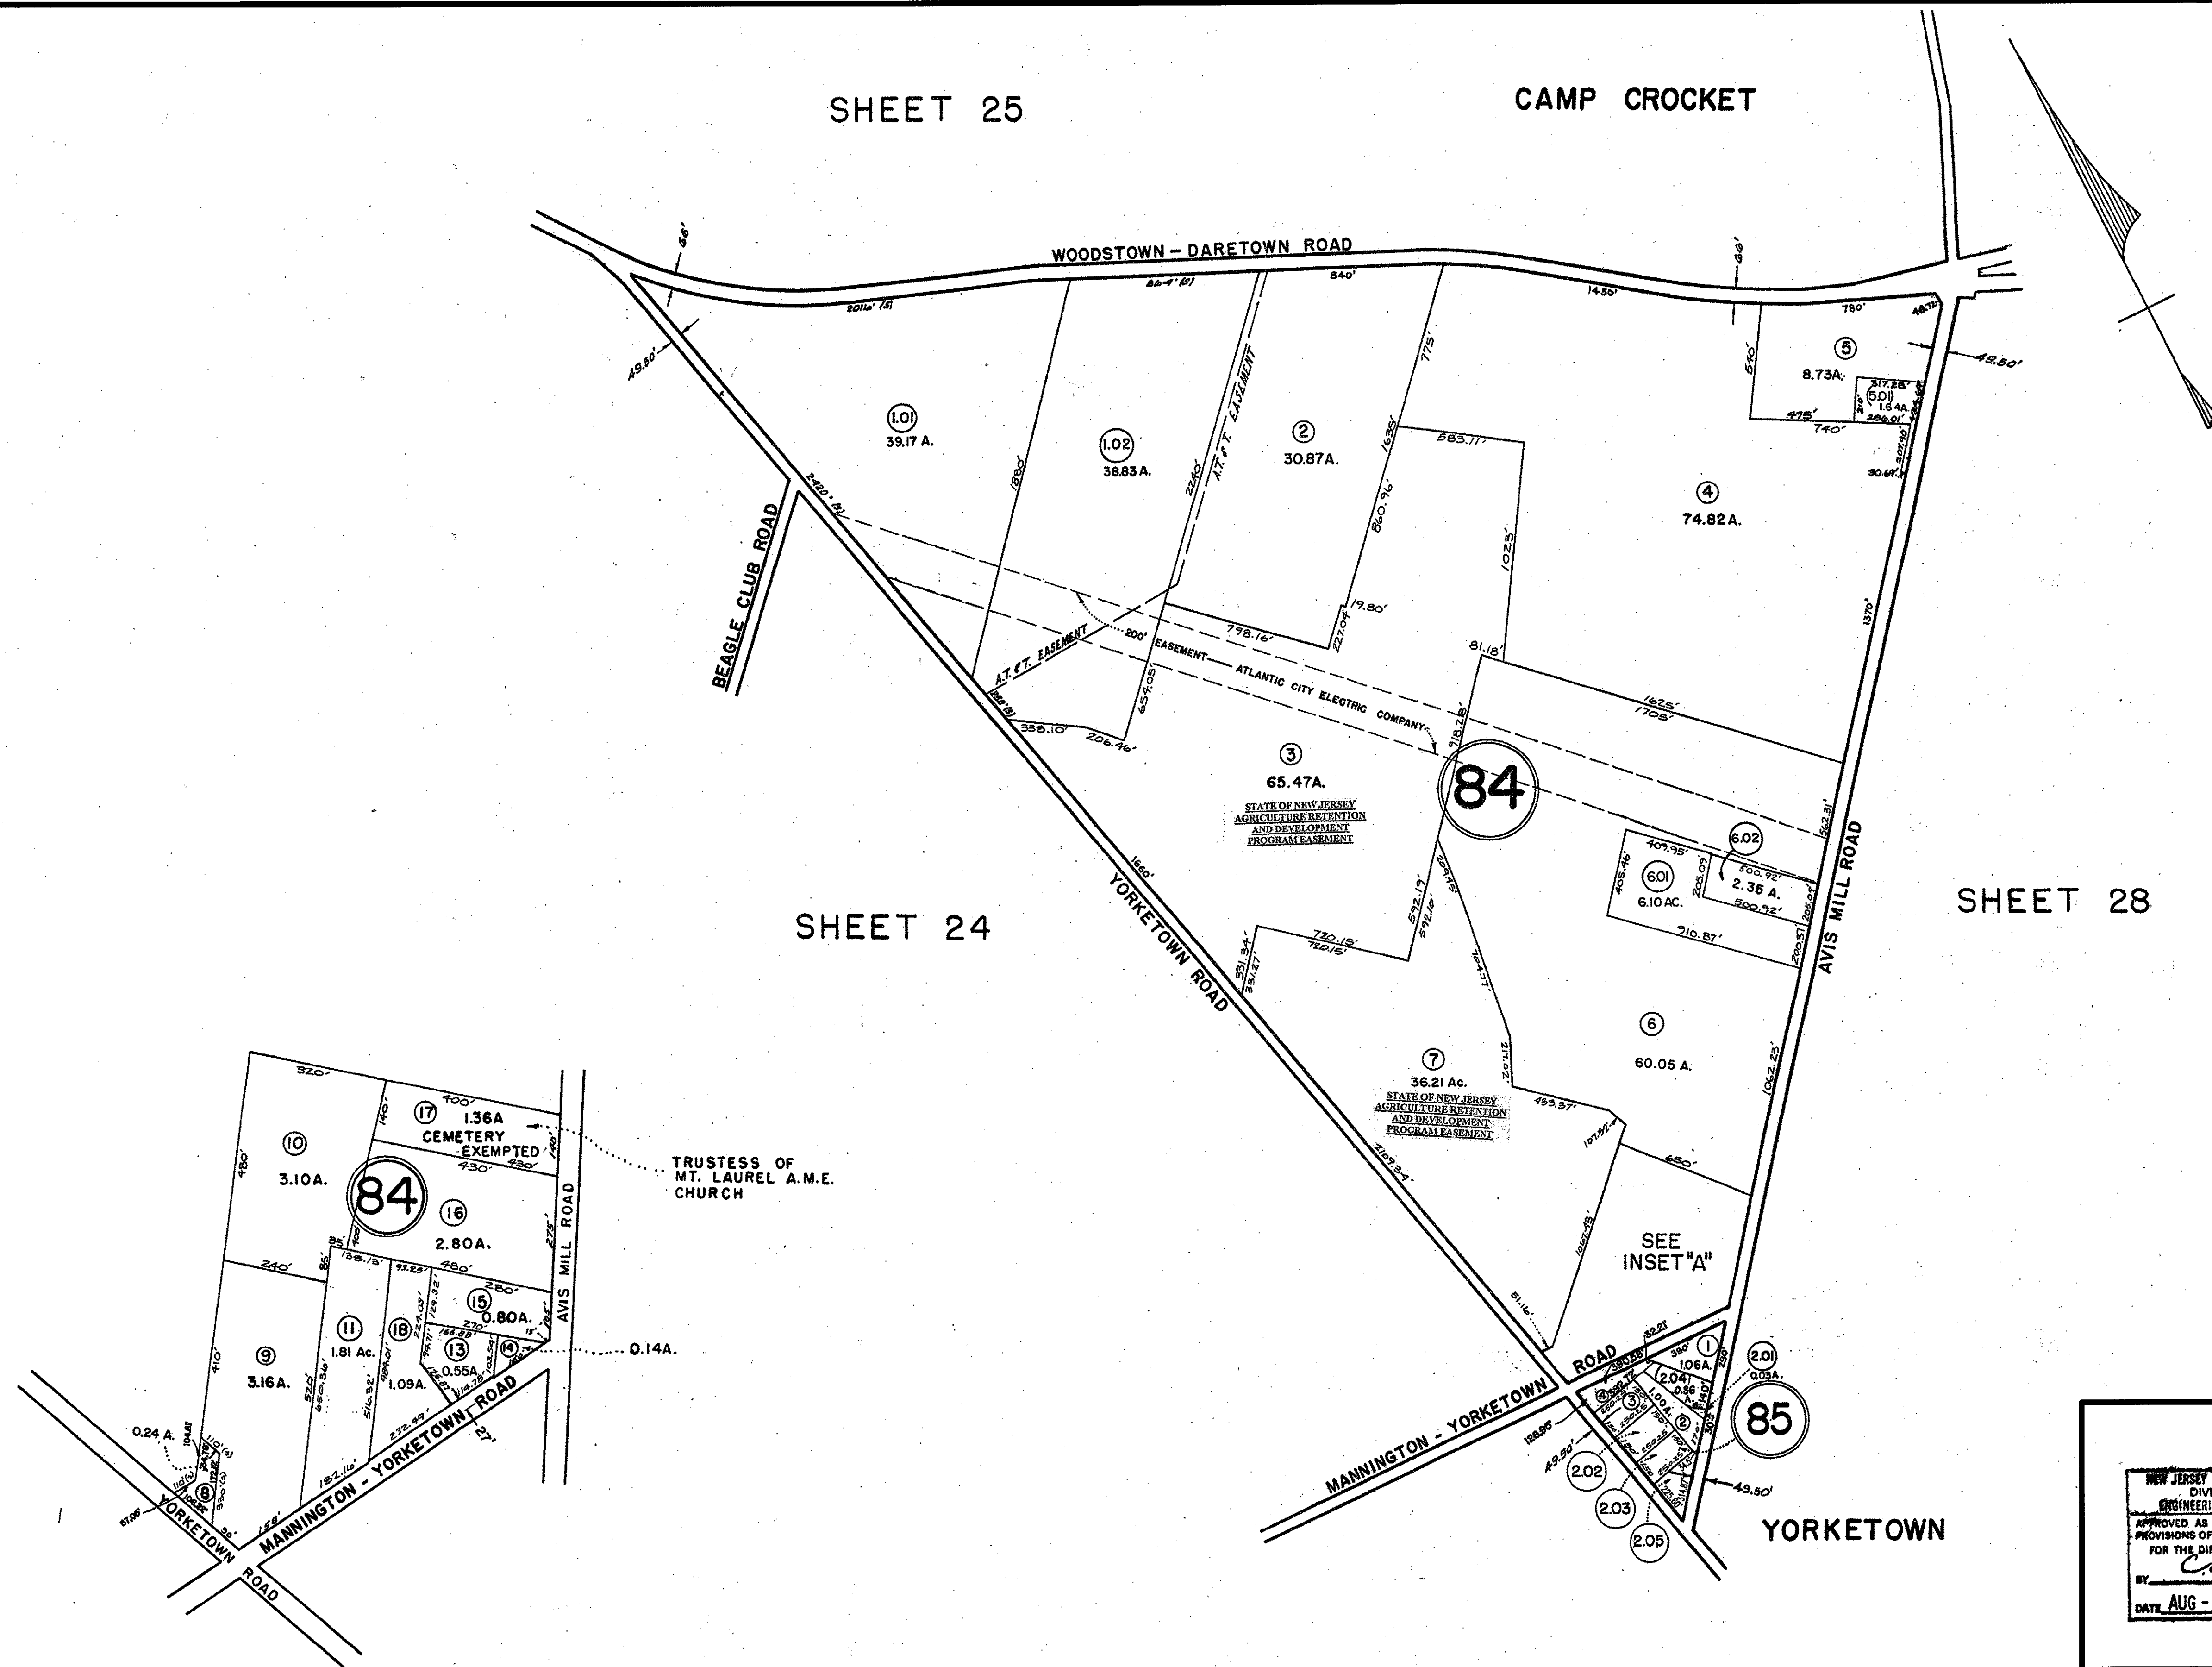

INSET "A"
SCALE: 1" = 200'


Lot N^o 12, Block 84 unassigned
Lot N^o 1, Block 84 unassigned - 10/20/75

THIS SHEET IS AN AUTOCAD COMPUTER GENERATED DRAWING. THIS WAS DONE UNDER THE SUPERVISION OF JAMES R. DATZ, NJ LICENSED LAND SURVEYOR 24GS03671900, REVISED DECEMBER 15, 2020. THE APPROVED ORIGINAL IS ON FILE IN THE ENGINEER'S OFFICE.
THIS SHEET IS A SCANNED COPY OF THE TAX MAP ORIGINALLY PREPARED BY EUGENE COMPTON OF SKINNER & COMPTON, ENGINEERS. DATED: JULY 3, 1981.
THE ORIGINAL APPROVED MAP IS ON FILE IN THE OFFICE OF THE TOWNSHIP ENGINEER.

NEW JERSEY DEPARTMENT OF THE TREASURY
DIVISION OF TAXATION
ENGINEERING & RAILROAD TAX BUREAU
APPROVED AS A TAX MAP PURSUANT TO THE
PROVISIONS OF CHAPTER 175, LAWS OF 1913, ETC.
FOR THE DIRECTOR, DIVISION OF TAXATION
BY *C. J. Barnes* STATE SUPERVISOR
DATE AUG - 8 1961 SERIAL NO. 327

TAX MAP
PILESGROVE TOWNSHIP
SALEM COUNTY, N.J.
ALBERT A. FRALINGER, JR.,
P.E. & L.S. LIC. 12588
TOWNSHIP ENGINEER
629 SHILOH PIKE, BRIDGETON, N.J. 08302
FEB. 2002 SCALE: 1" = 400'

12-15-20

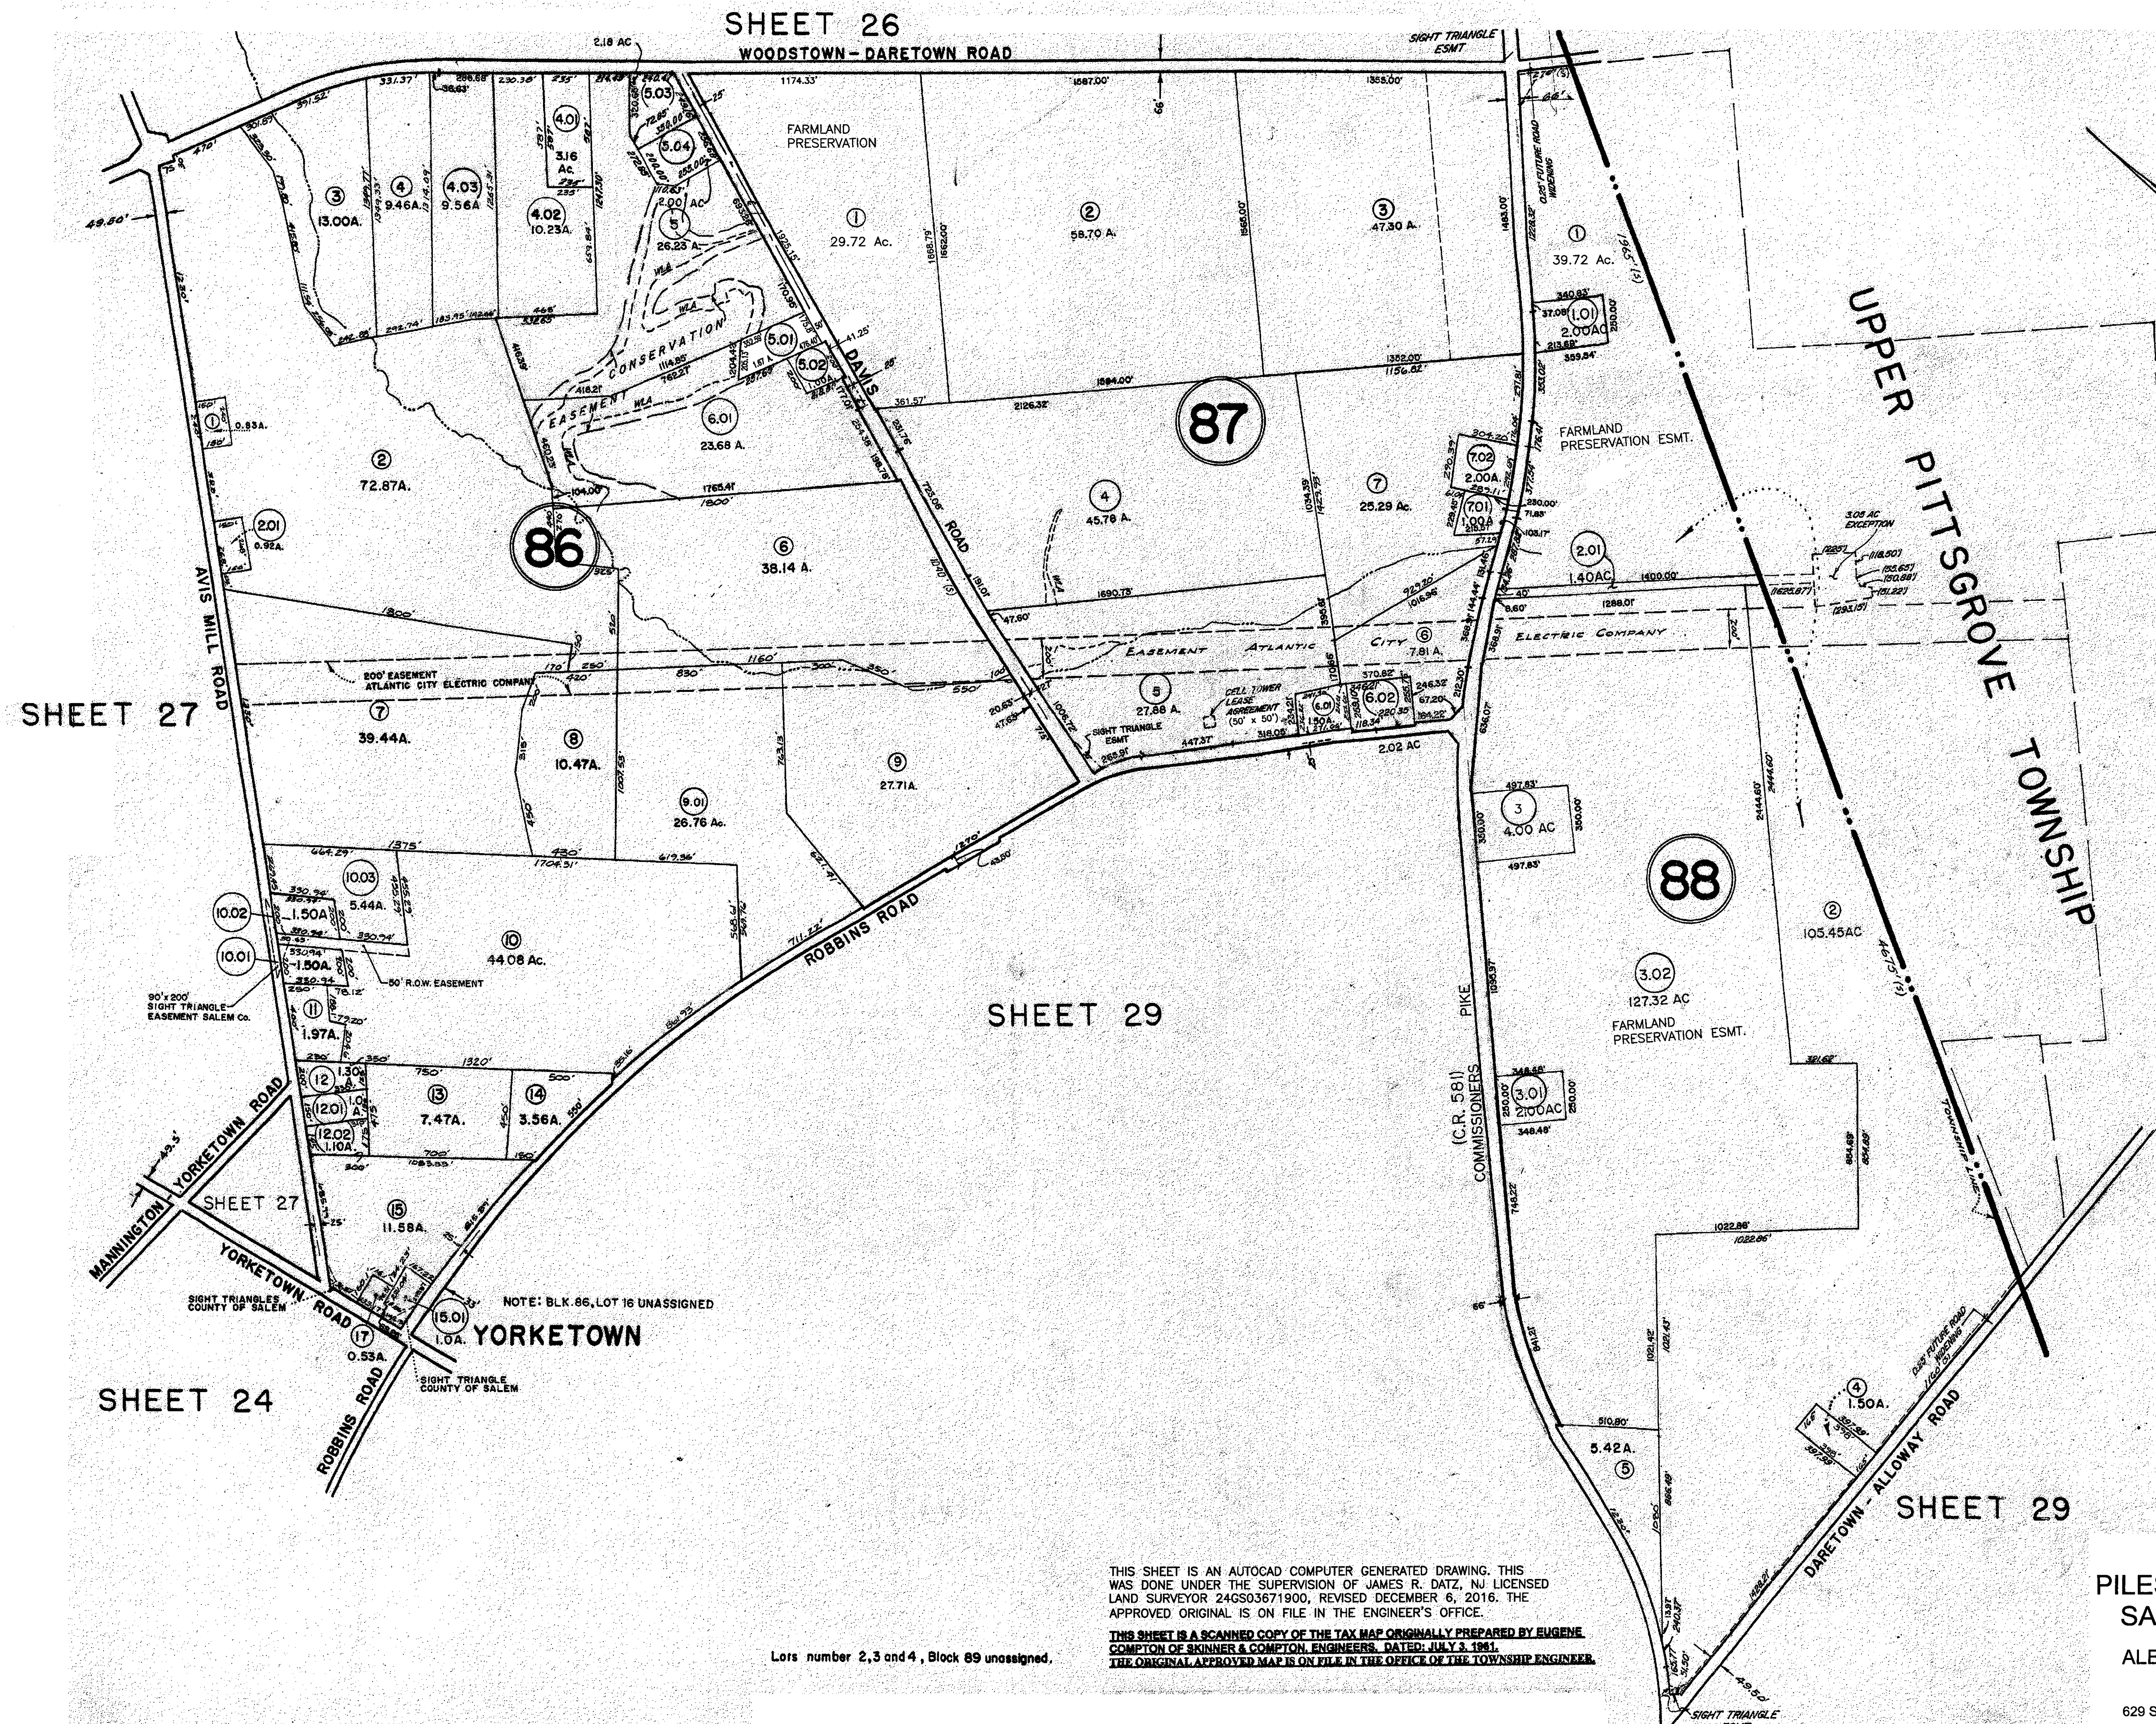


NEW JERSEY DEPARTMENT OF THE TREASURY
DIVISION OF TAXATION
ENGINEERING & RAILROAD TAX BUREAU

APPROVED AS A TAX MAP PURSUANT TO THE
PROVISIONS OF CHAPTER 176, LAWS OF 1913, ETC.
FOR THE DIRECTOR, DIVISION OF TAXATION

BY: *C. E. Barnes* STATE SUPERVISOR

DATE: **AUG - 8 1961** SERIAL NO. **327**

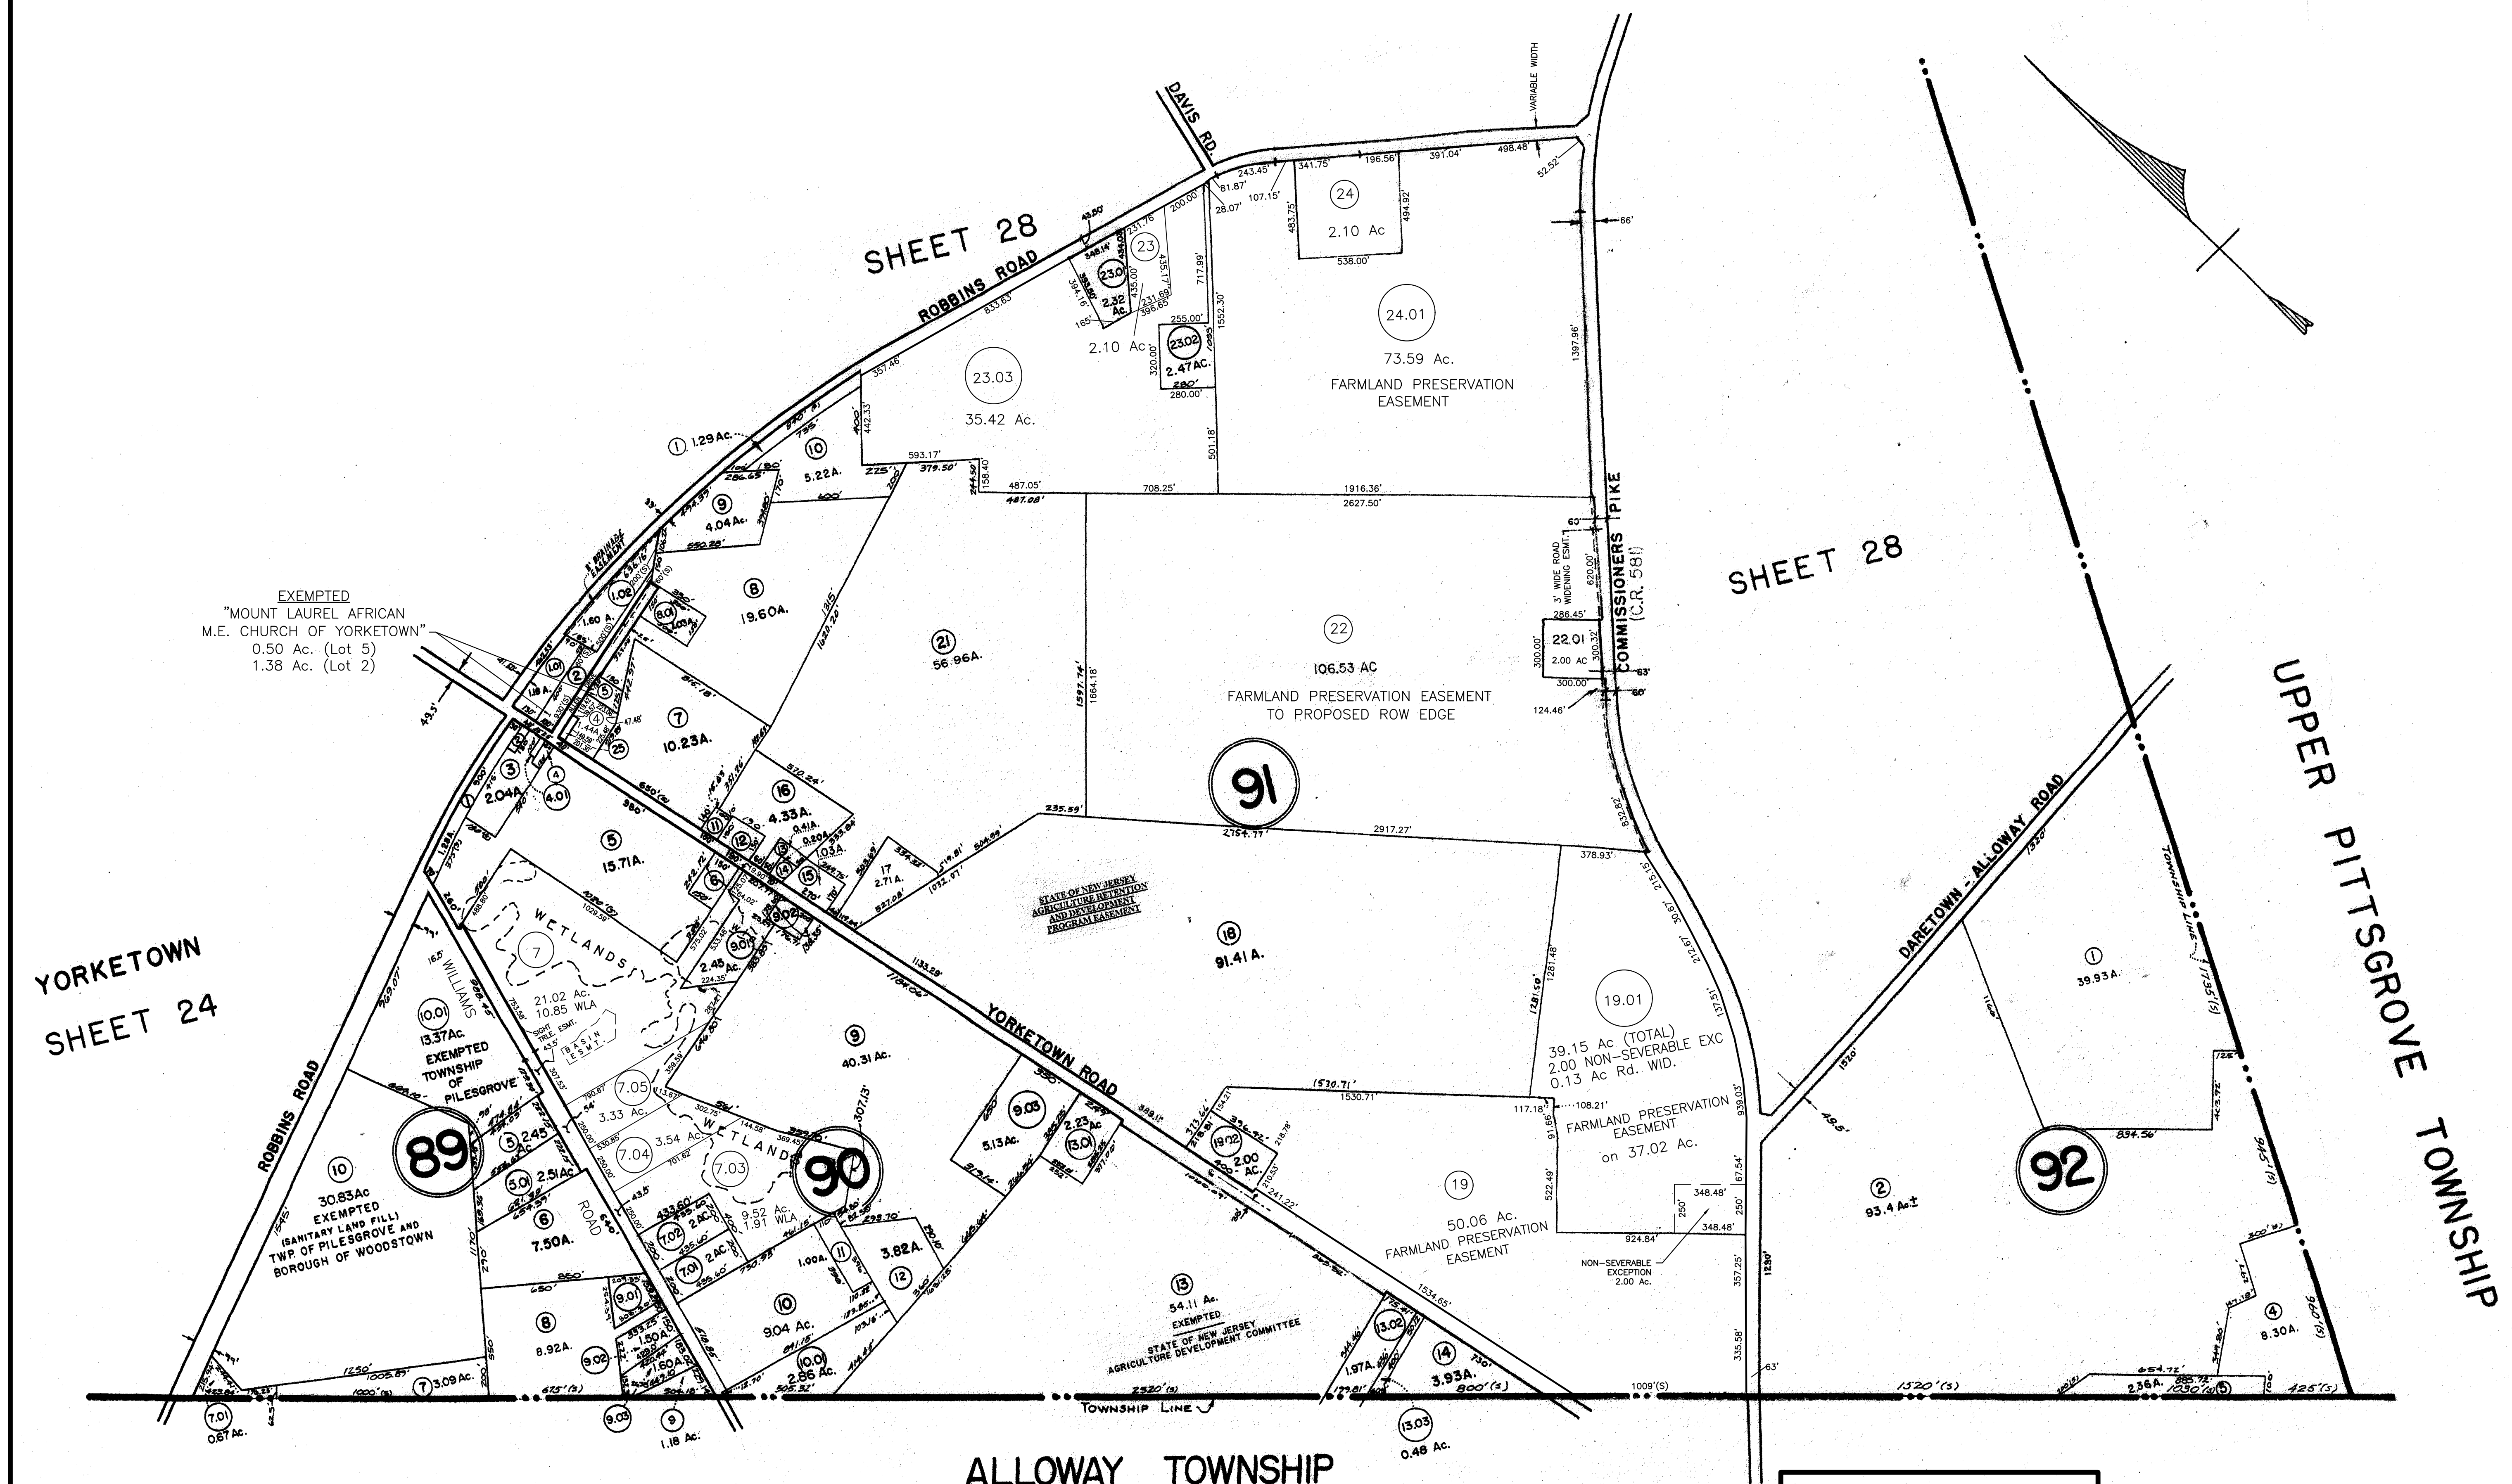

YORKTOWN
SHEET 24

SHEET 28

UPPER PITTSBURGH TOWNSHIP

ALLOWAY TOWNSHIP

LOT 3, BLOCK 92 IS UNASSIGNED
Lot 1, Block 89 unassigned added to R/W, 12/7/87
Lots 2, 3, 4, Block 89 unassigned.
Lot 6, Blk. 91 is unassigned

THIS SHEET IS AN AUTOCAD COMPUTER GENERATED DRAWING. THIS WAS DONE UNDER THE SUPERVISION OF JAMES R. DATZ, NJ LICENSED LAND SURVEYOR 24GS03671900, REVISED JANUARY 3, 2022. THE APPROVED ORIGINAL IS ON FILE IN THE ENGINEER'S OFFICE.

THIS SHEET IS A SCANNED COPY OF THE TAX MAP ORIGINALLY PREPARED BY EUGENE COMPTON OF SKINNER & COMPTON, ENGINEERS, DATED: JULY 3, 1981.
THE ORIGINAL APPROVED MAP IS ON FILE IN THE OFFICE OF THE TOWNSHIP ENGINEER.

NEW JERSEY DEPARTMENT OF THE TREASURY DIVISION OF TAXATION ENGINEERING & RAILROAD TAX DIVISION	
APPROVED AS A TAX MAP PURSUANT TO THE PROVISIONS OF CHAPTER 175, LAWS OF 1913, ETC. FOR THE DIRECTOR, DIVISION OF TAXATION	
BY <i>E. J. James</i>	STATE SUPERVISOR
DATE AUG - 8 1981	SERIAL NO. 327

TAX MAP
PILESGROVE TOWNSHIP
SALEM COUNTY, N.J.

ALBERT A. FRALINGER, JR.,
P.E. & L.S. LIC. 12588
TOWNSHIP ENGINEER

629 SHILOH PIKE, BRIDGETON, N.J. 08302
FEB 2002 SCALE: 1" = 400'

SHEET 30

WOOLWICH TOWNSHIP

SHEET 4.01

SHEET 2

SHEET 30
SHEET 2

THIS SHEET IS A SCANNED COPY OF THE TAX MAP ORIGINALLY PREPARED BY EUGENE COMPTON OF SKINNER & COMPTON, ENGINEERS, DATED: JULY 3, 1961.
THE ORIGINAL APPROVED MAP IS ON FILE IN THE OFFICE OF THE TOWNSHIP ENGINEER.

NOTE: LOT NUMBERS 1 to 4 and 7, BLOCK 3E AND LOTS 11 to 9 BLOCK 3F REFER TO A PLAN OF LAUREL HILLS, SIXTH SECTION

NEW JERSEY DEPARTMENT OF THE TREASURY
DIVISION OF TAXATION
LOCAL PROPERTY AND PUBLIC UTILITY BRANCH
APPROVED AS A TAX MAP PURSUANT TO THE
PROVISIONS OF CHAPTER 175, LAWS OF 1915, ETC.
FOR THE DIRECTOR, DIVISION OF TAXATION
J. H. Deane
LIC. #5009 SUPERINTENDENT
DEC 21 1981 8 27

TAX MAP
PILES GROVE TOWNSHIP
SCALE 1"=200' SALEM CO., N.J.
SKINNER & COMPTON, ENGINEERS
MARCH 21, 1972
REVISED JULY 25, 1972
REVISED DEC. 3, 1981